



**Township of Douro-Dummer**

894 South Street, PO Box 92 Warsaw, ON K0L 3A0


Phone: (705) 652-8392 | [www.dourodummer.ca](http://www.dourodummer.ca)


# DWELLING DRAWINGS EXAMPLE

The examples provided are for reference only. They are meant to show the level of detail that must be included in your project drawings. It is your responsibility to ensure that your plans comply with the 2024 Ontario Building Code (O. Reg. 163/24).

## SCALE 1:50

SCALE 1:50

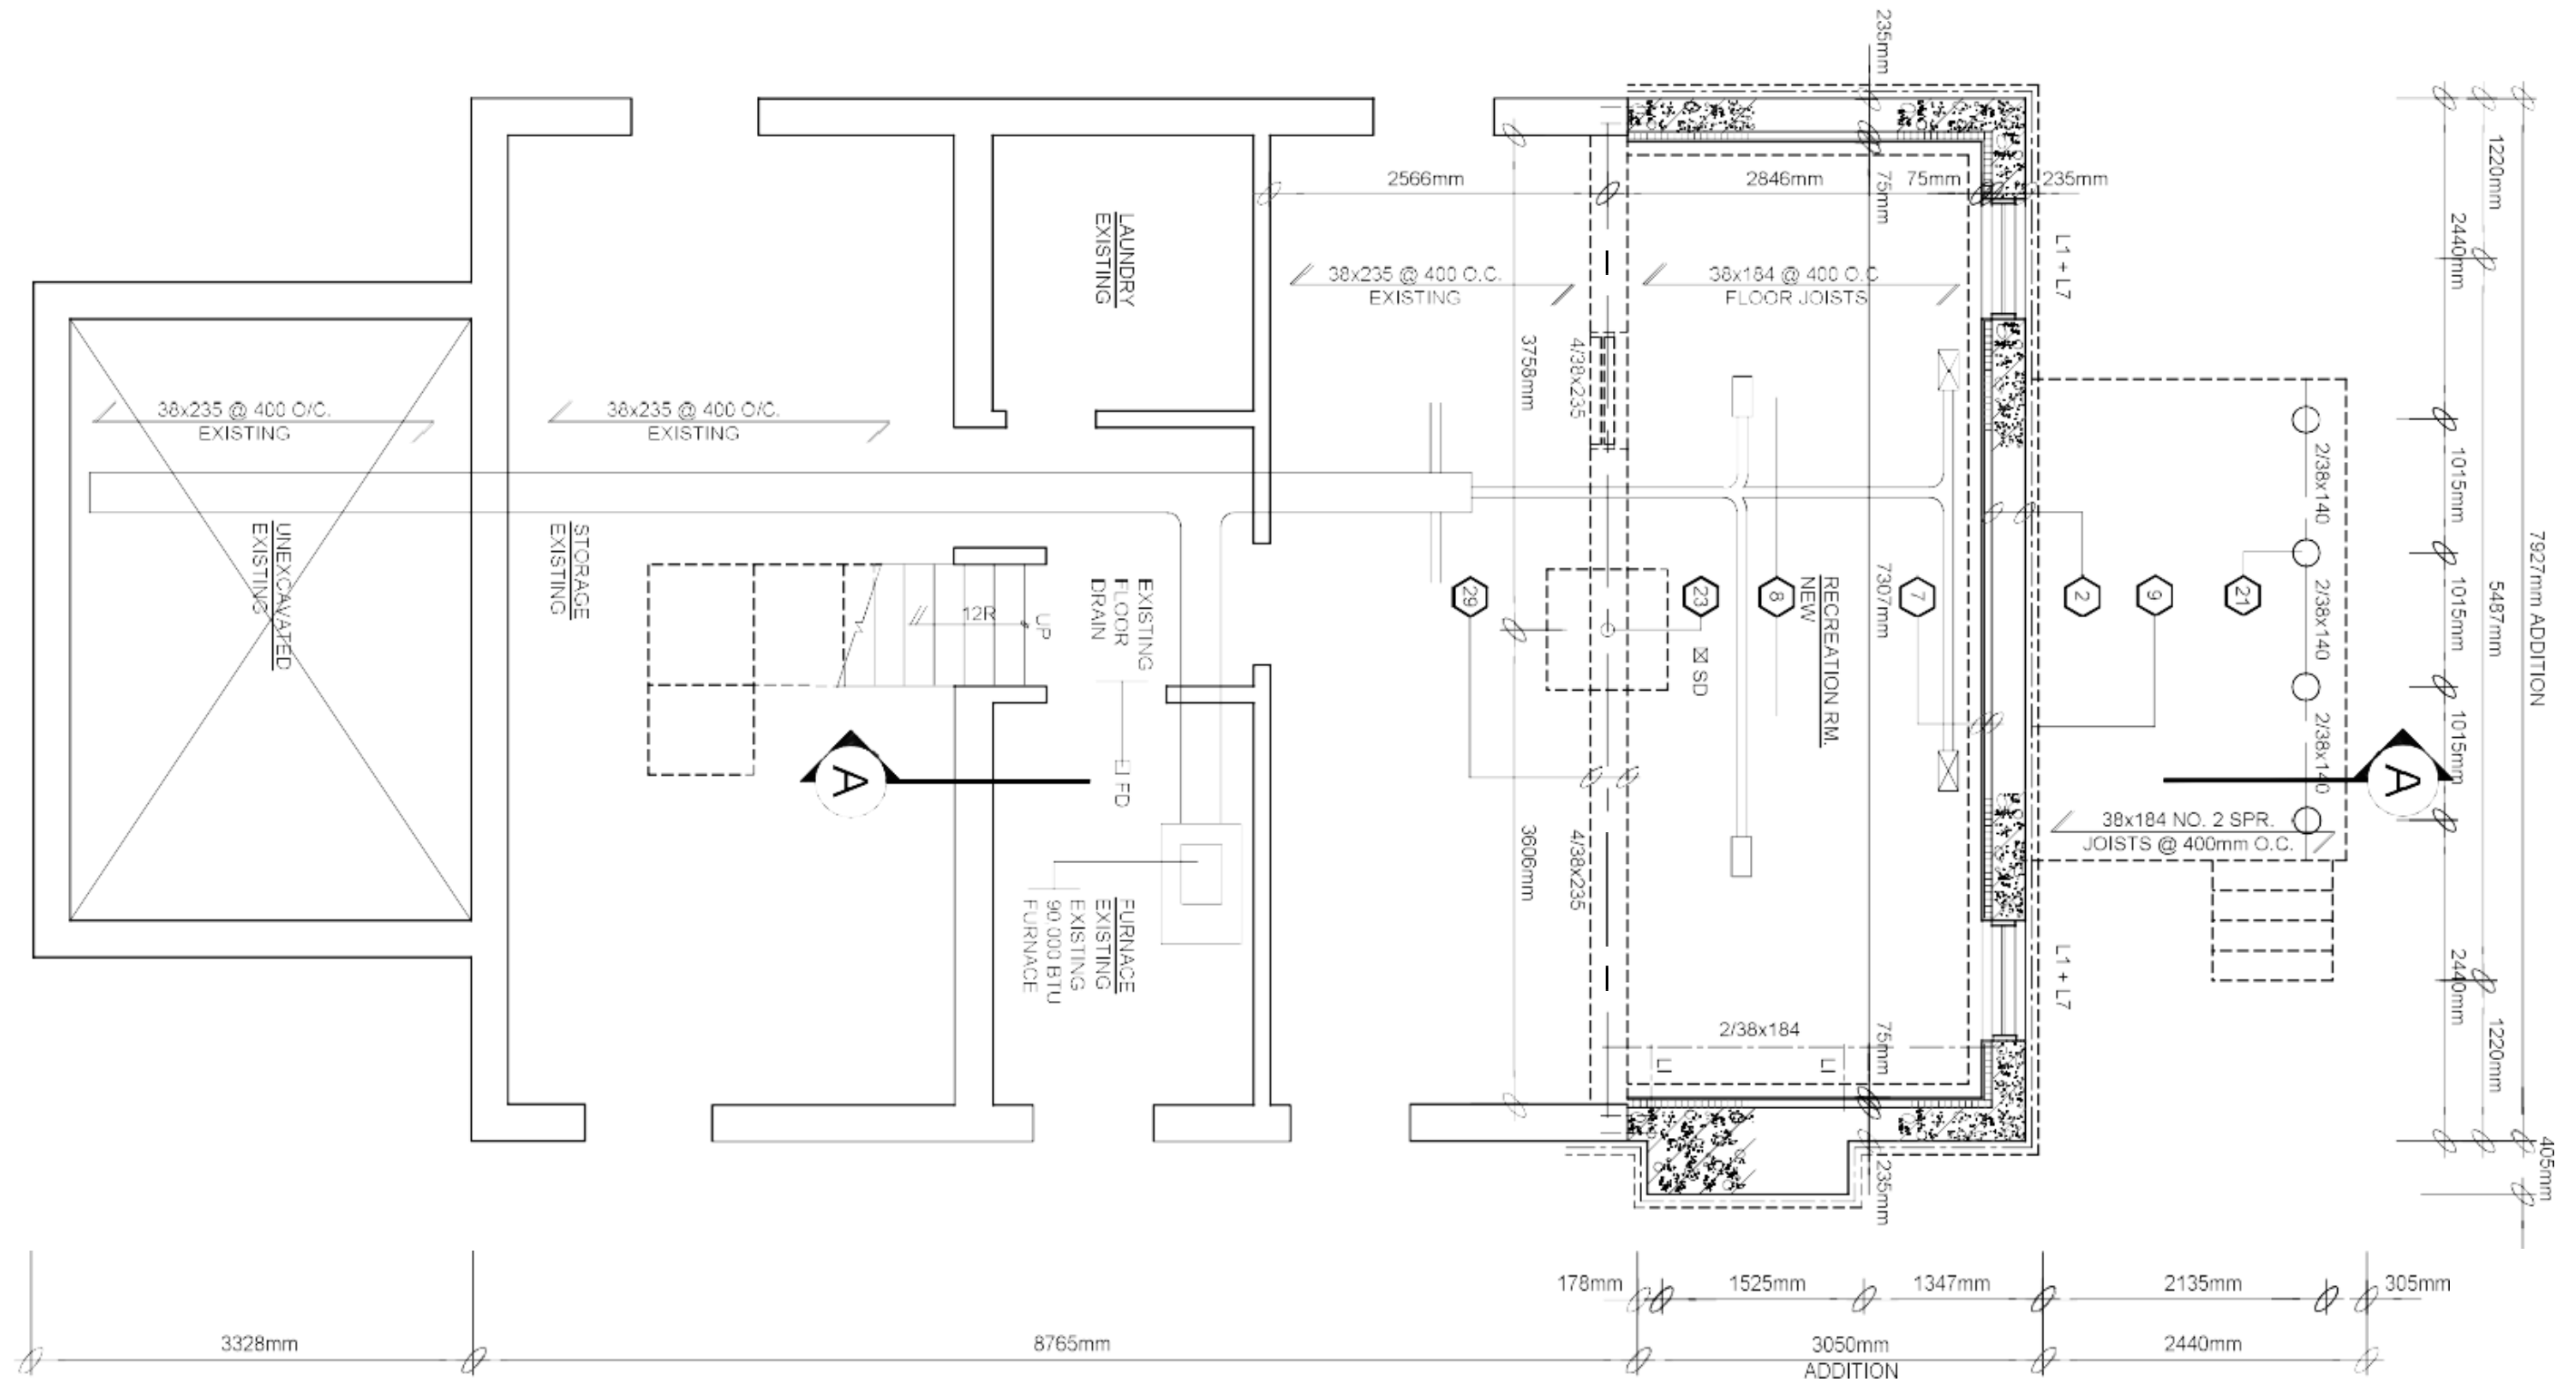


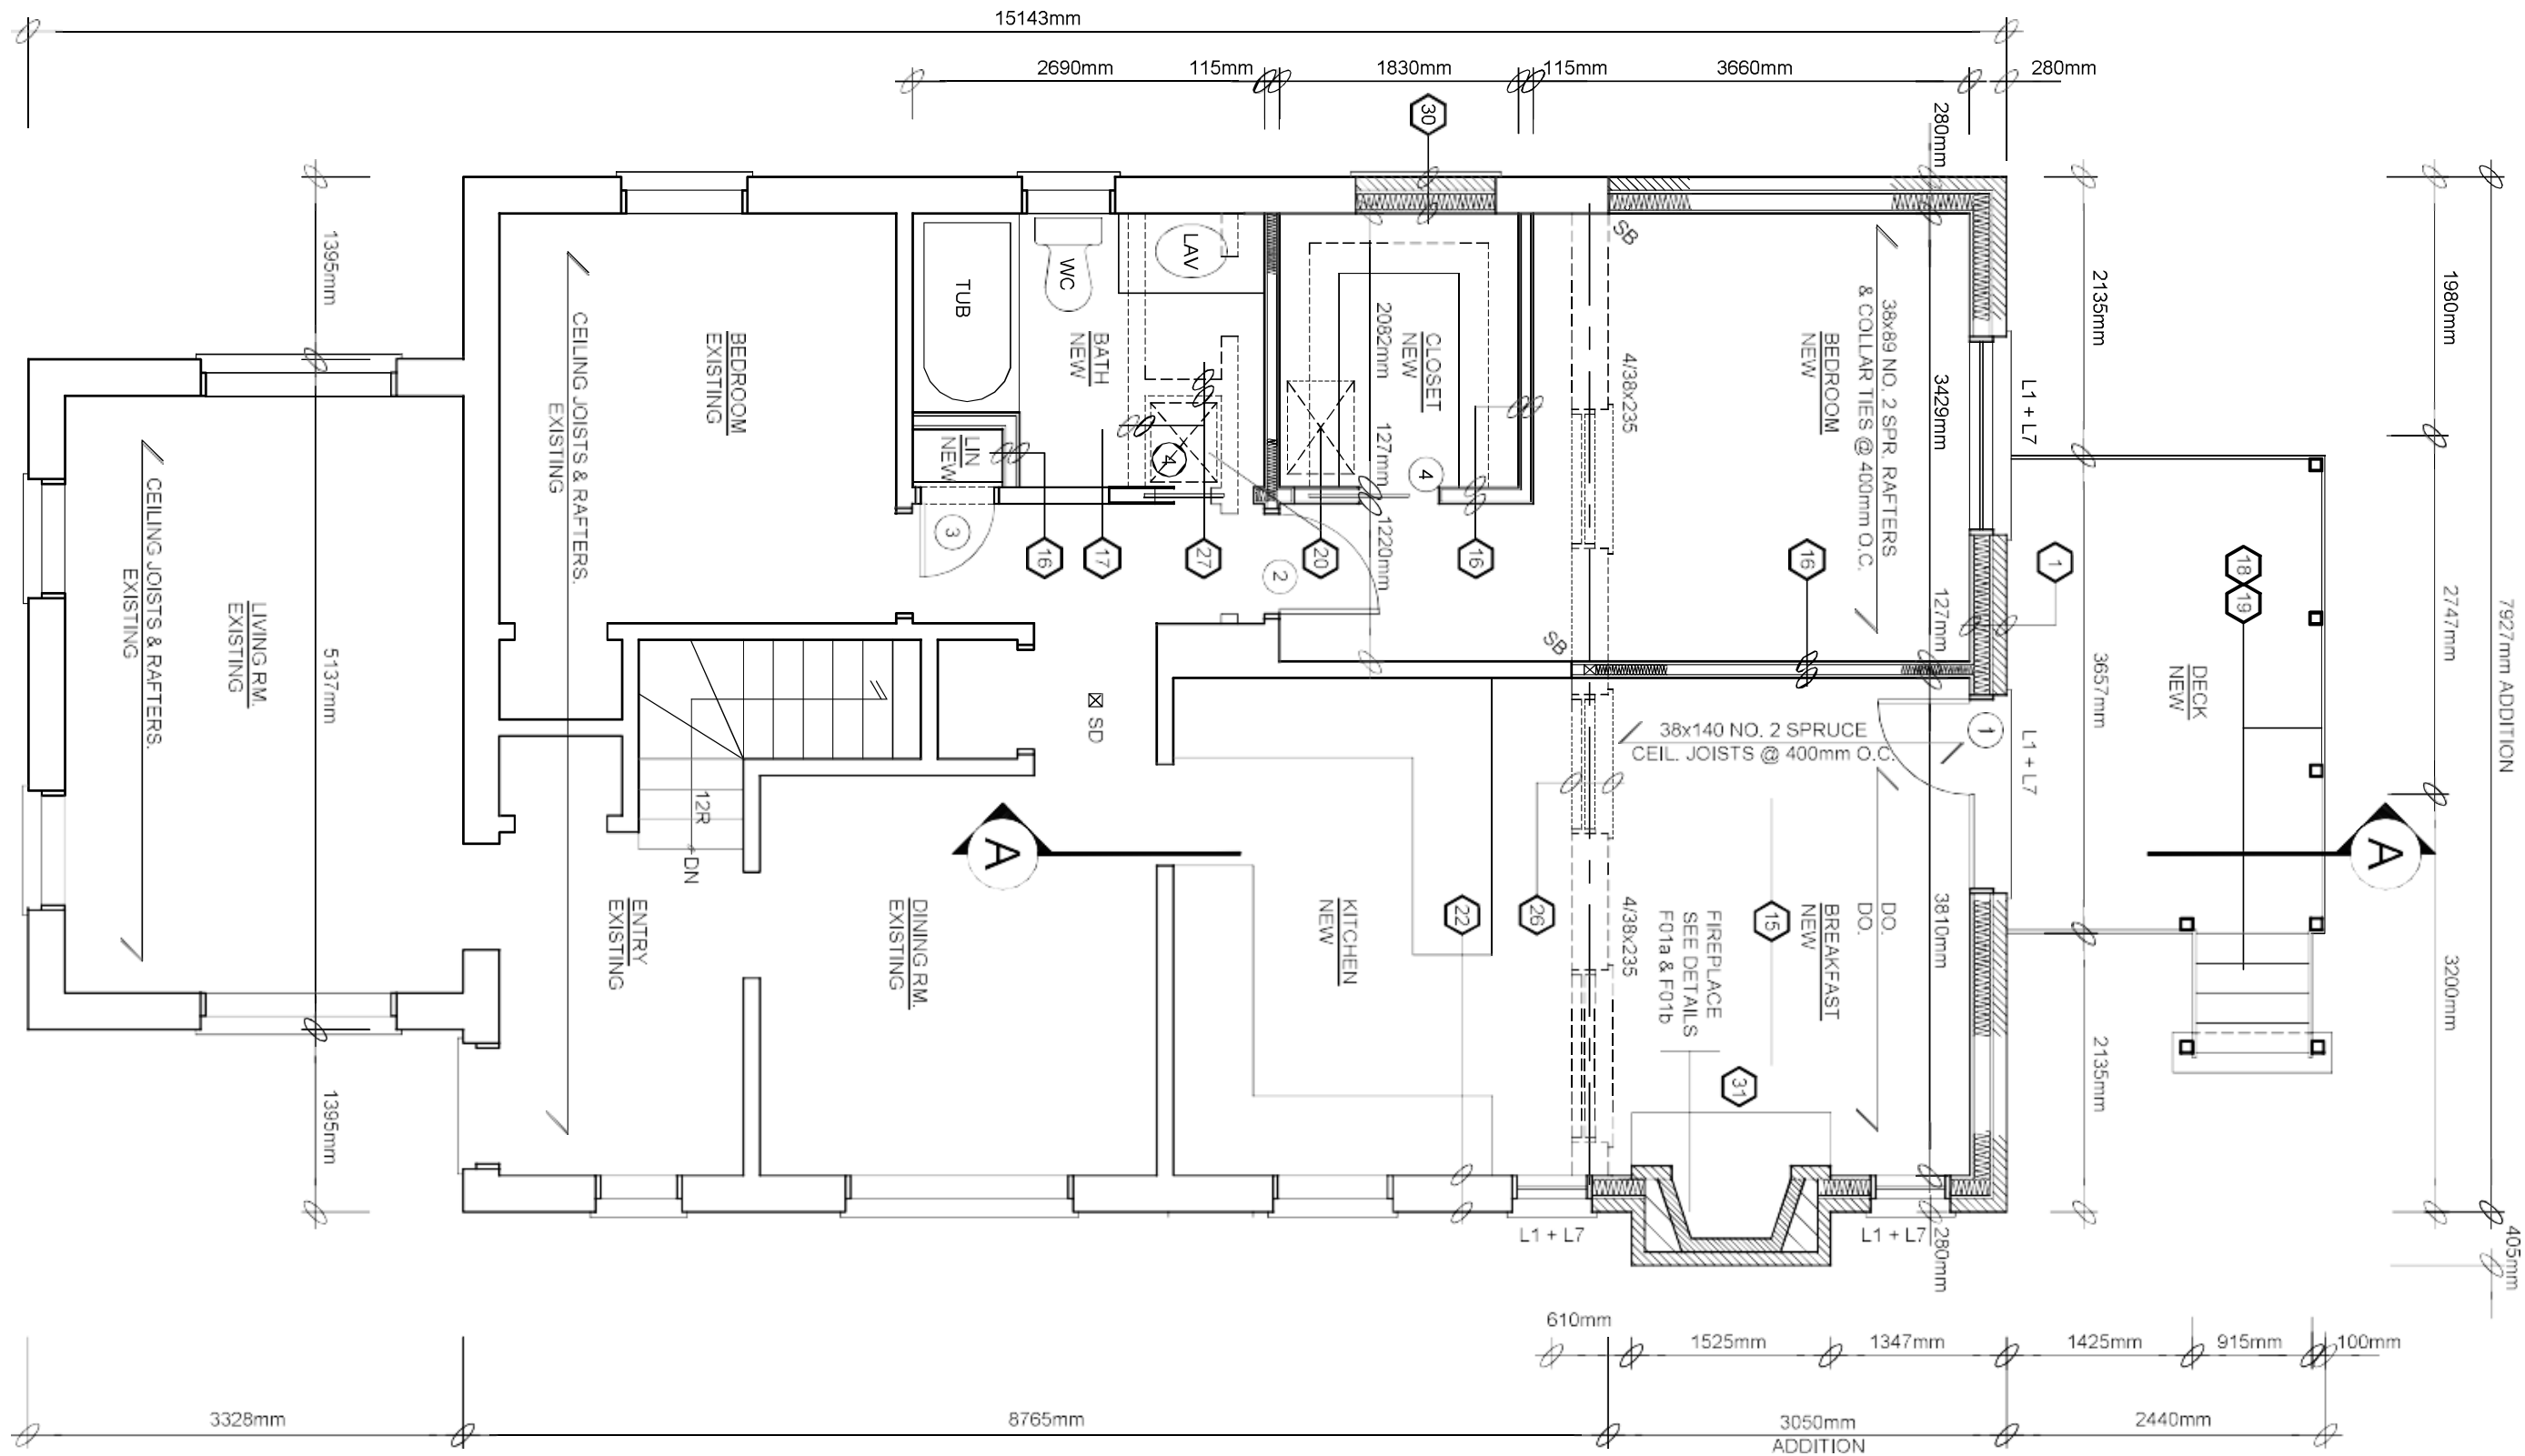


GROUND FLOOR PLAN  
SCALE 1:50

# NORTH ELEVATION

SCALE 1:50

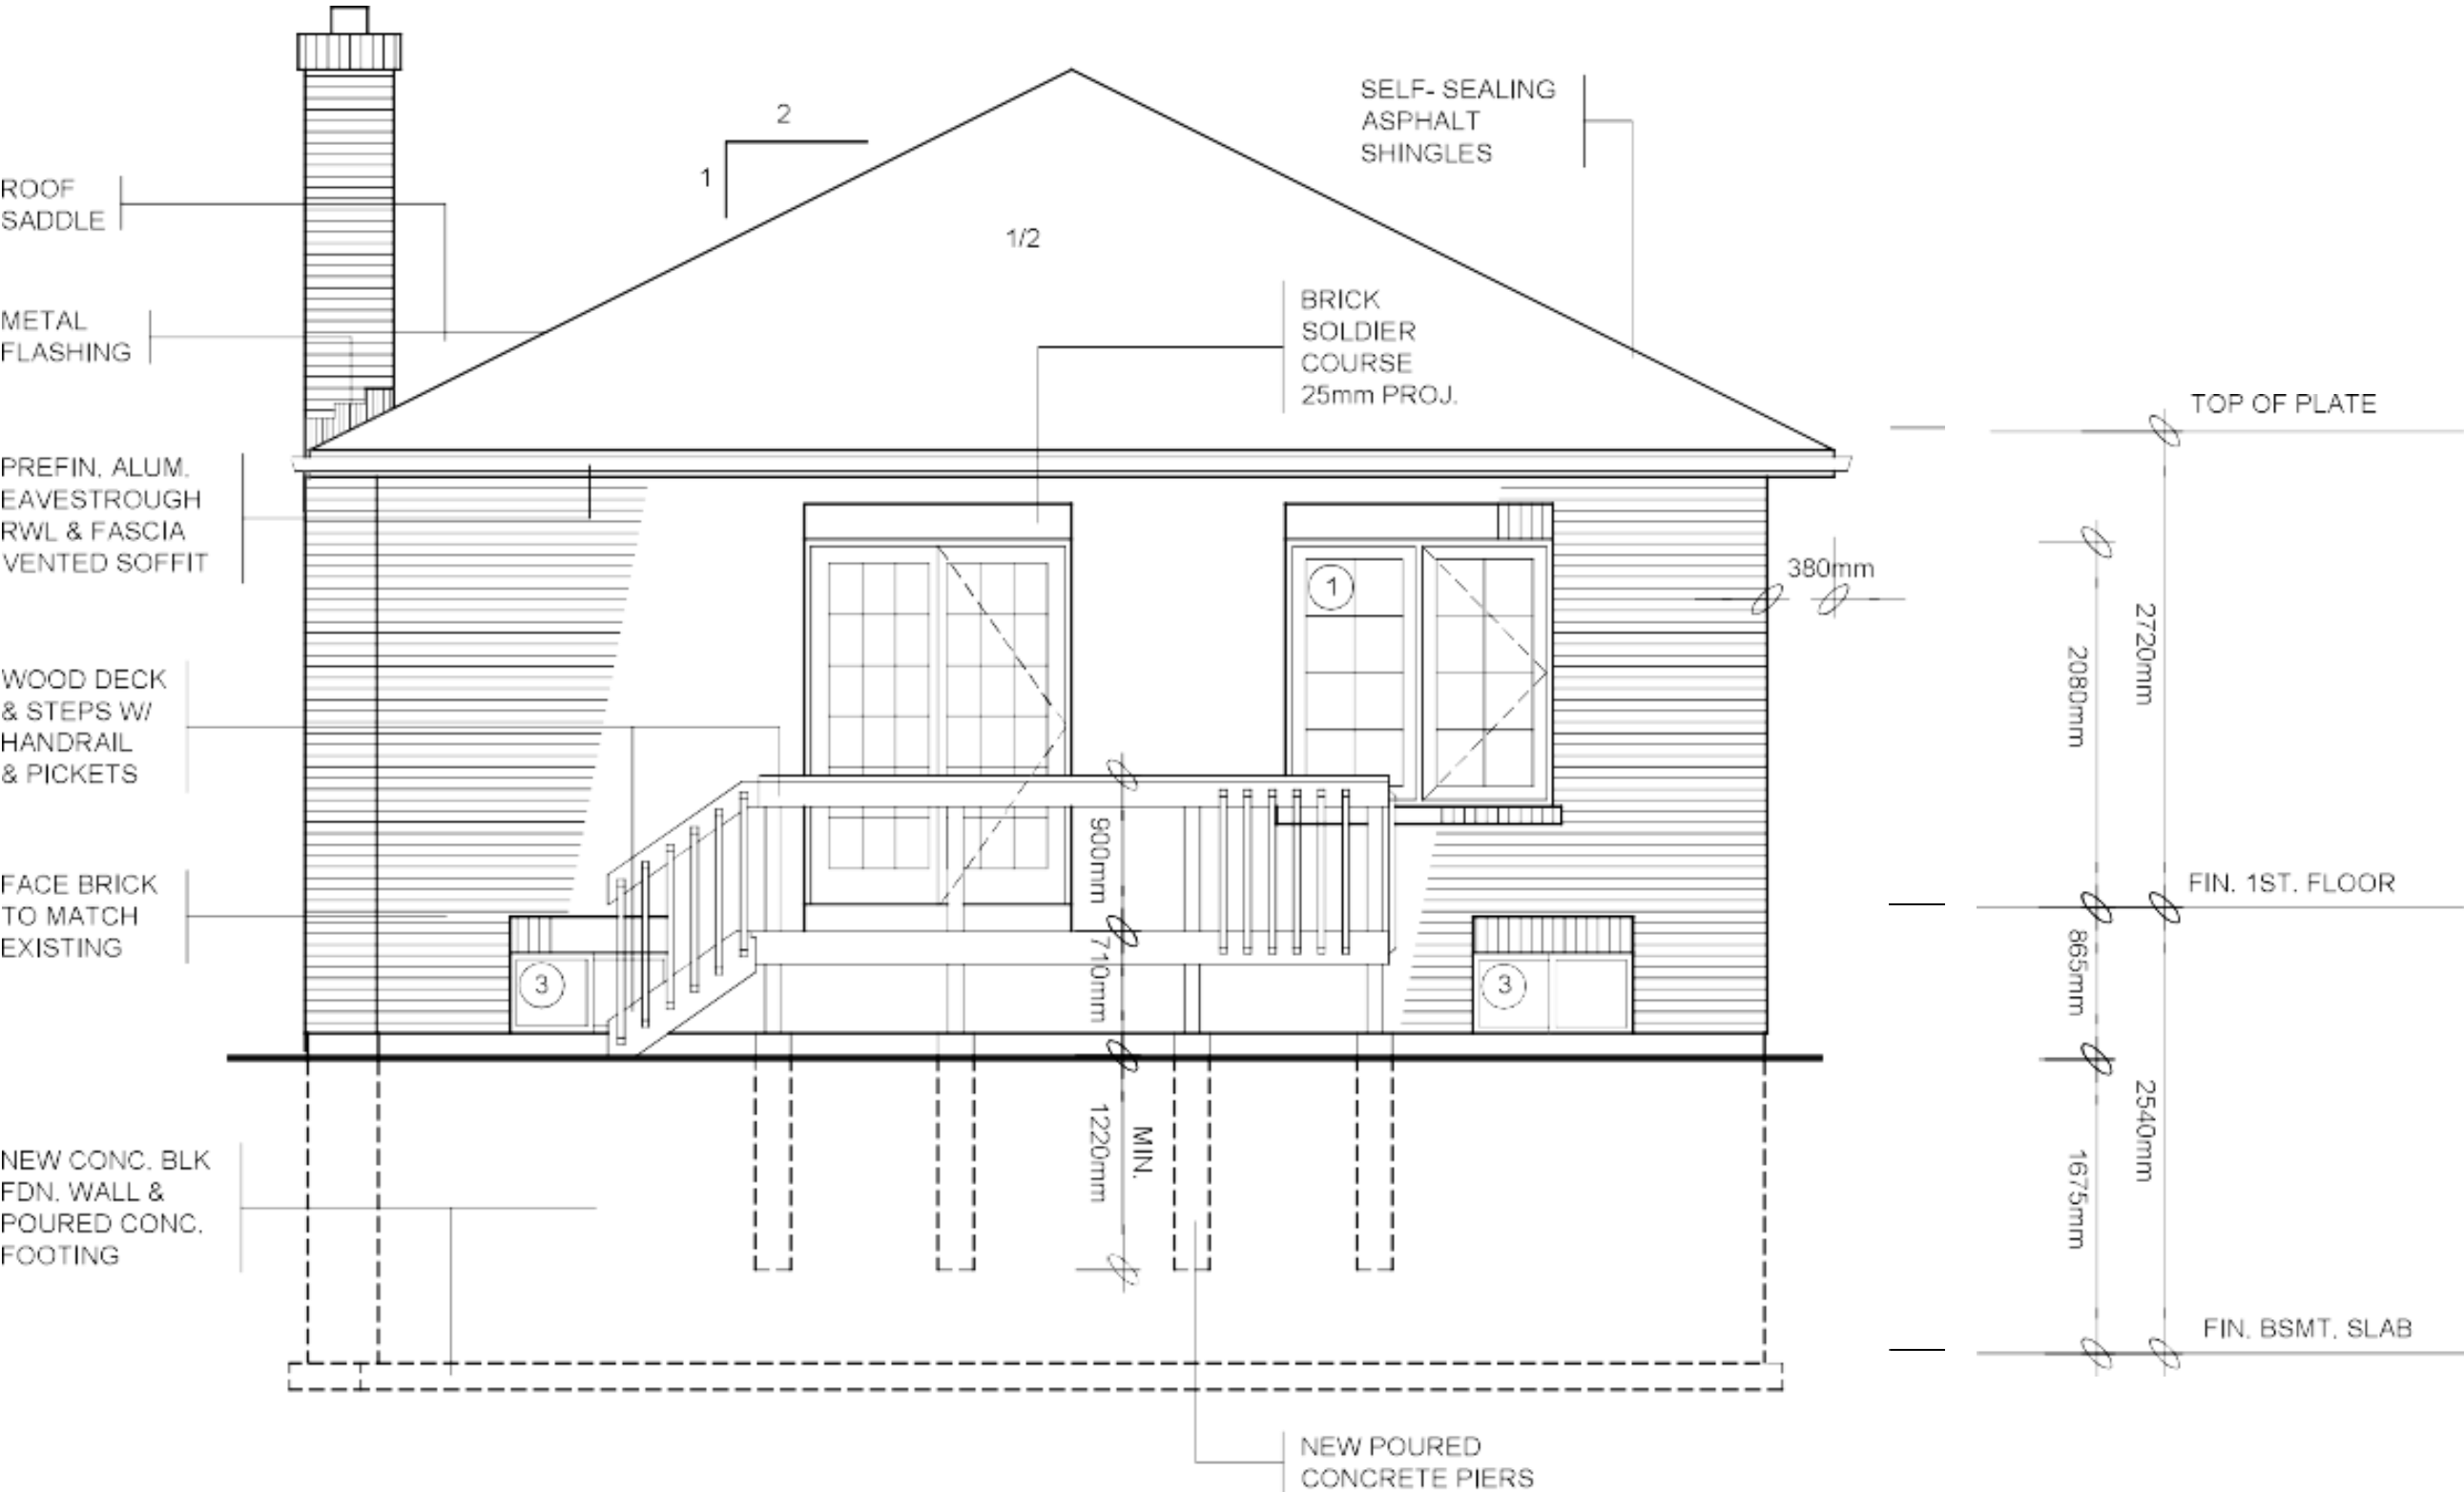

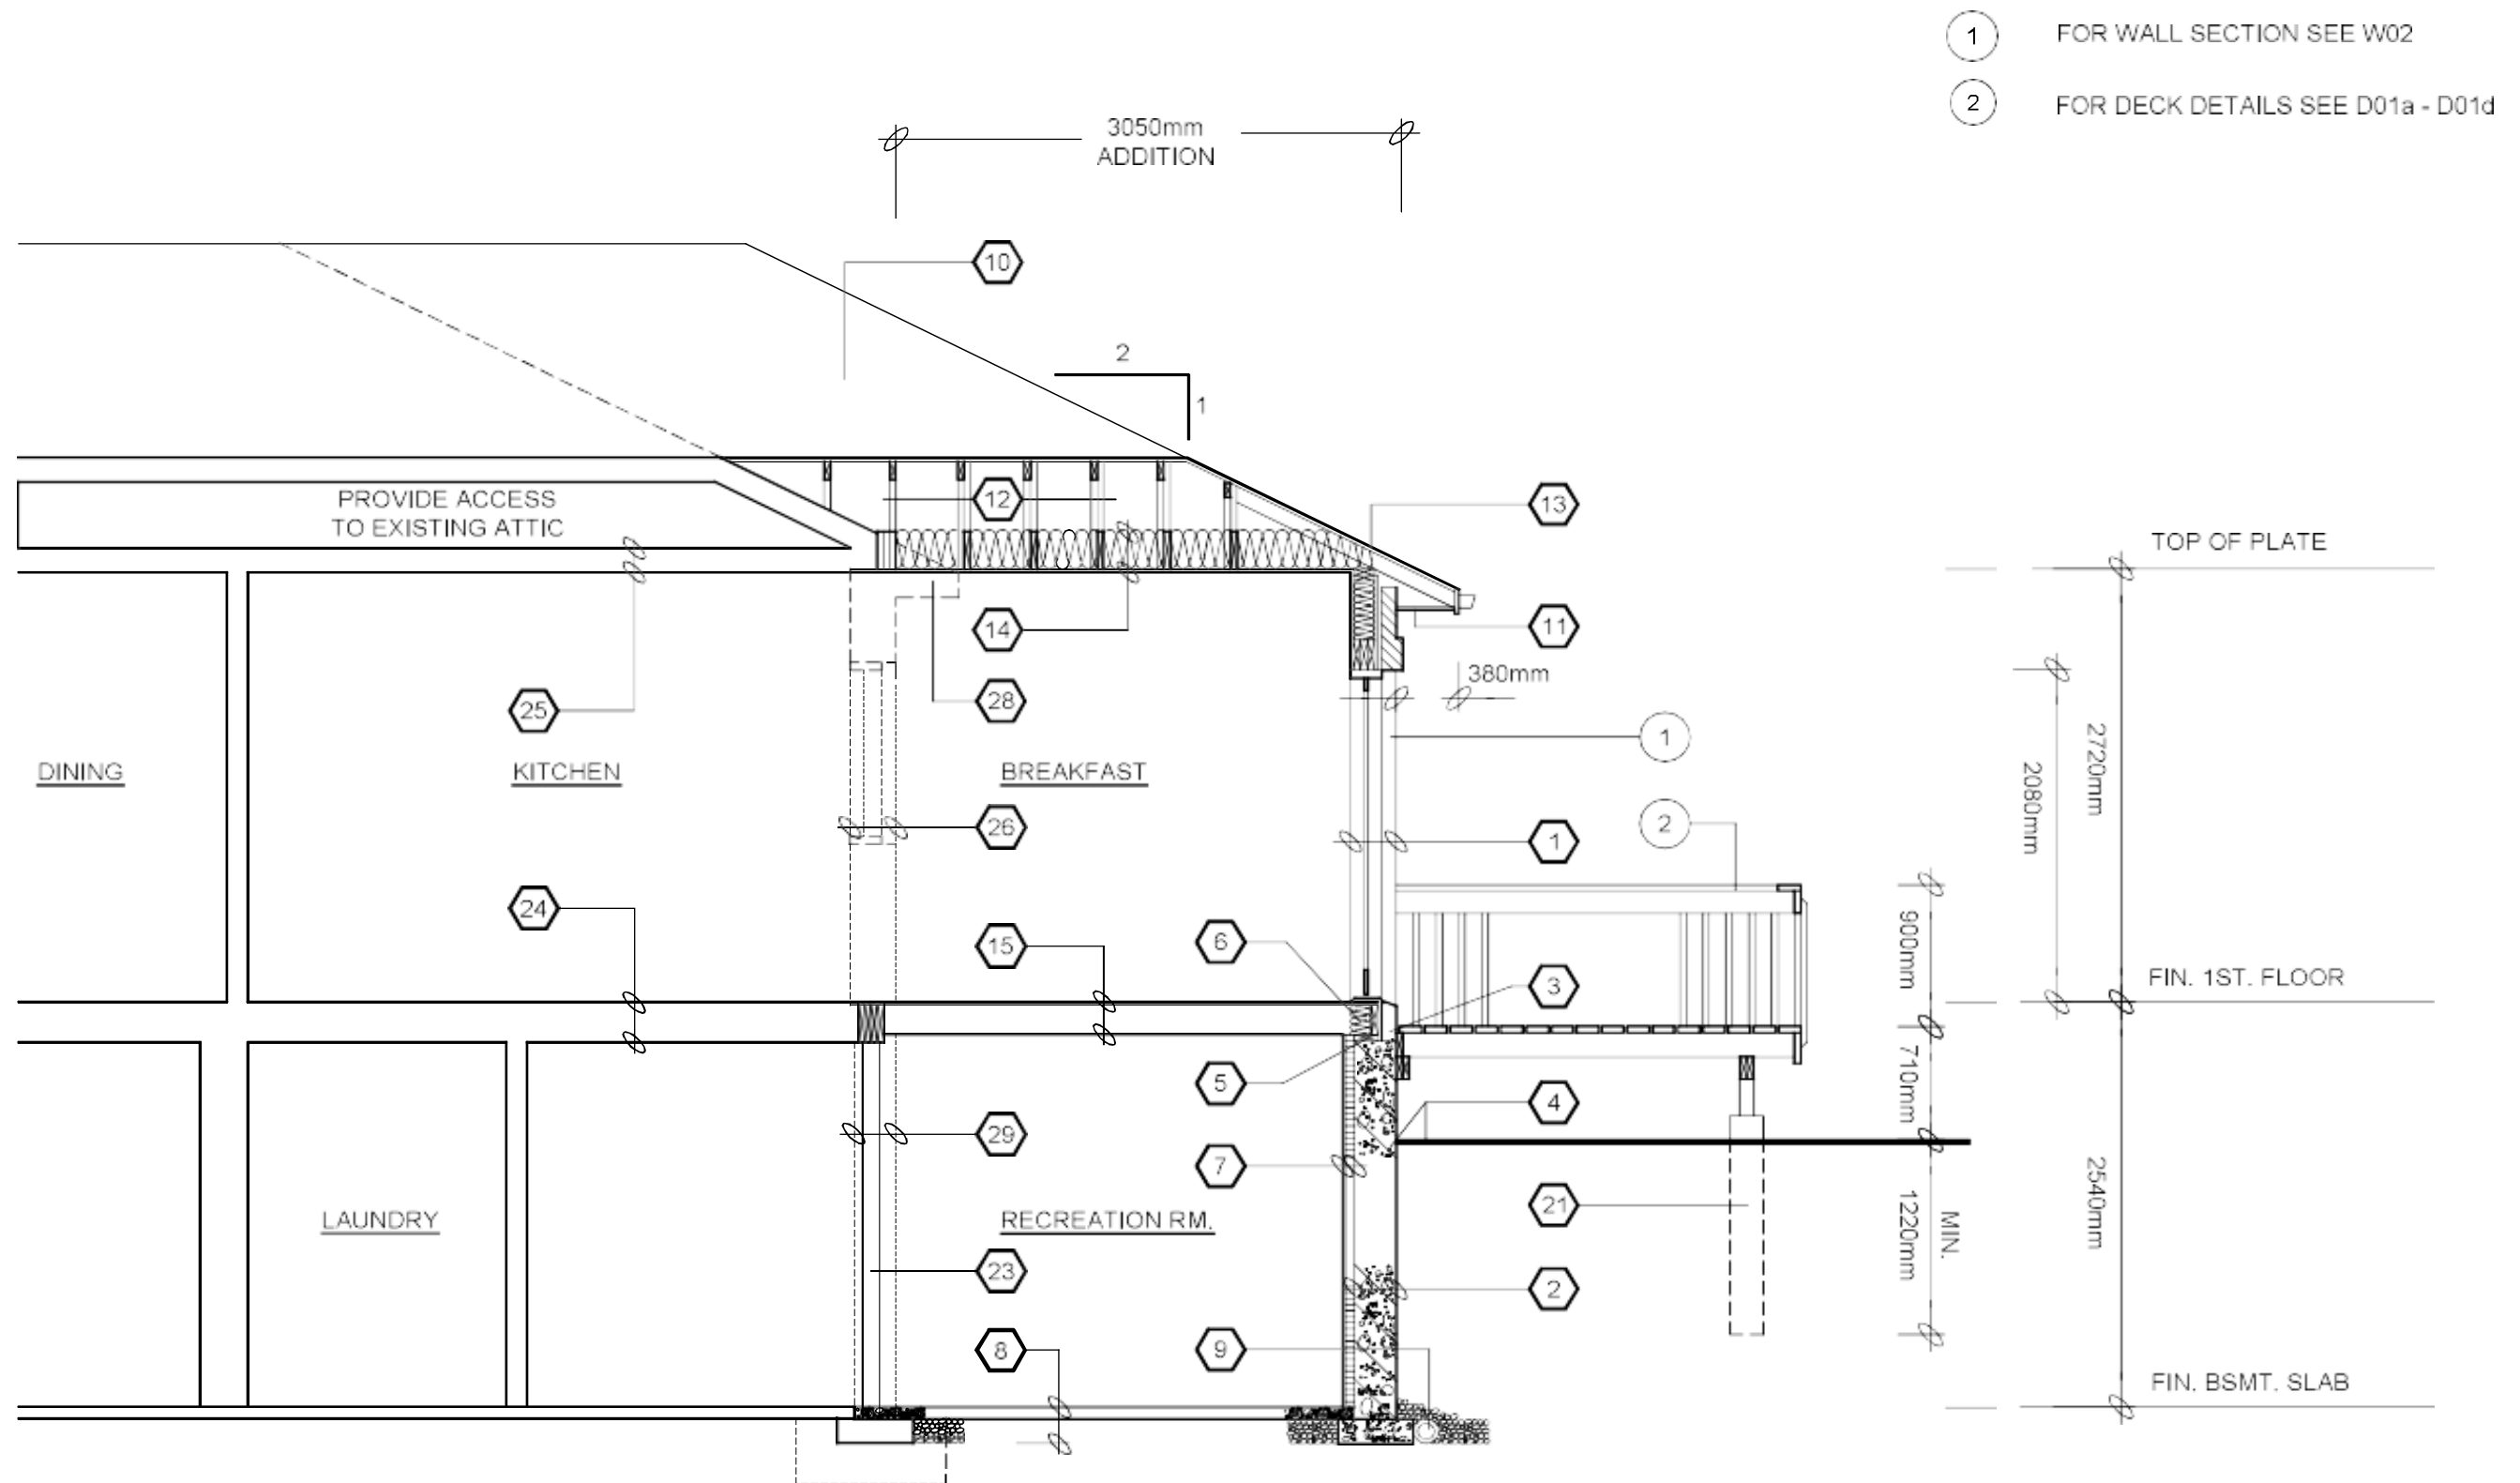

**CROSS SECTION**

