

CLIENT :

PROJECT TITLE:
SITE PLAN
1375 IRWIN ROAD
DOURO DUMMER, ON

DRAWING TITLE:
SITE PLAN
ORIGINAL LOTS




eco line
design
studio

email:
fabiennelehmann@yahoo.ca
tel: 705-875-0038
www.ecolinedesignstudio.com
BCIN 33321

Rev:
APRIL 2025
PROJECT #: **KMD-2025-05**

Scale: As Shown
Drafted by Fabienne Lehmann
BCIN: 28161

SHEET #:
A0

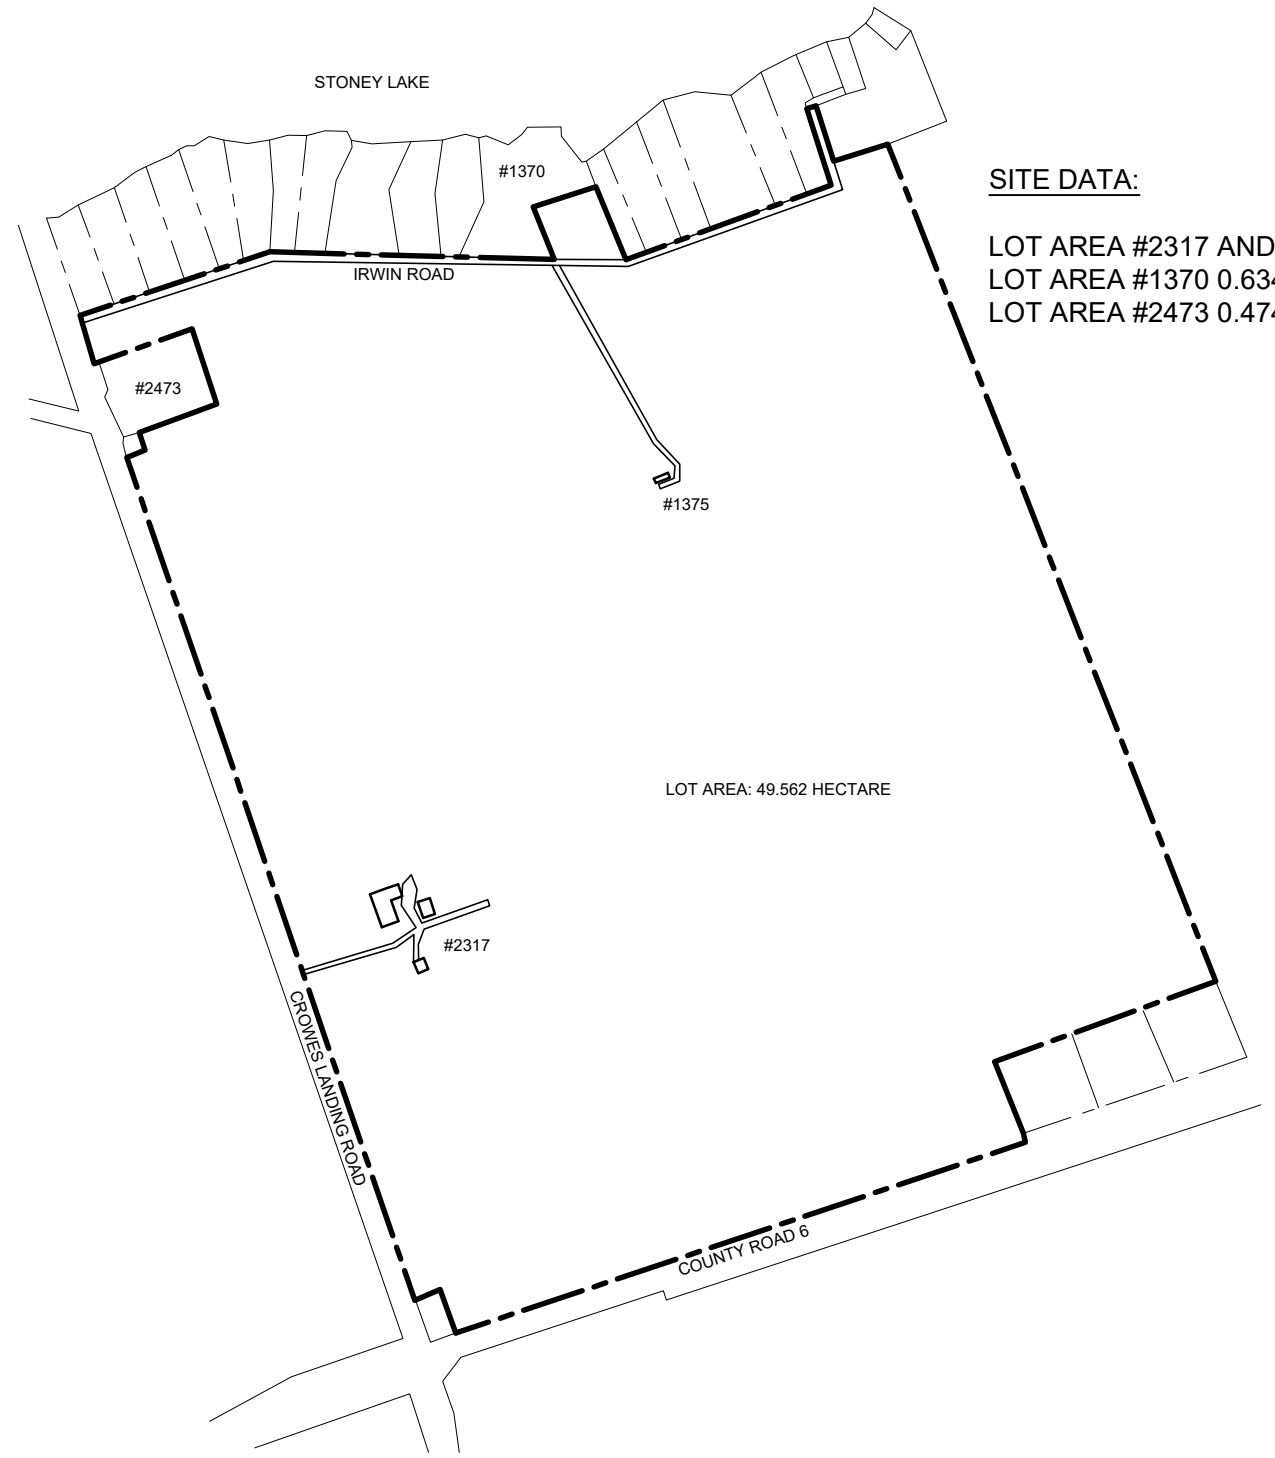

SITE DATA:
LOT AREA #2317 AND #1375 49.532 HECTARE
LOT AREA #1370 0.6342 HECTARE
LOT AREA #2473 0.474 HECTARE

LOT AREA: 49.562 HECTARE

CLIENT :

PROJECT TITLE:
SITE PLAN
1375 IRWIN ROAD
DOURO DUMMER, ON

DRAWING TITLE:
SITE PLAN
LOT ADDITION A




eco line
design
studio

email:
fabiennelehmann@yahoo.ca
tel: 705-875-0038
www.ecolinedesignstudio.com
BCIN 33321

Rev:
APRIL 2025
PROJECT #: **KMD-2025-05**
Scale: As Shown
Drafted by Fabienne Lehmann
BCIN: 28161

SHEET #:
A1

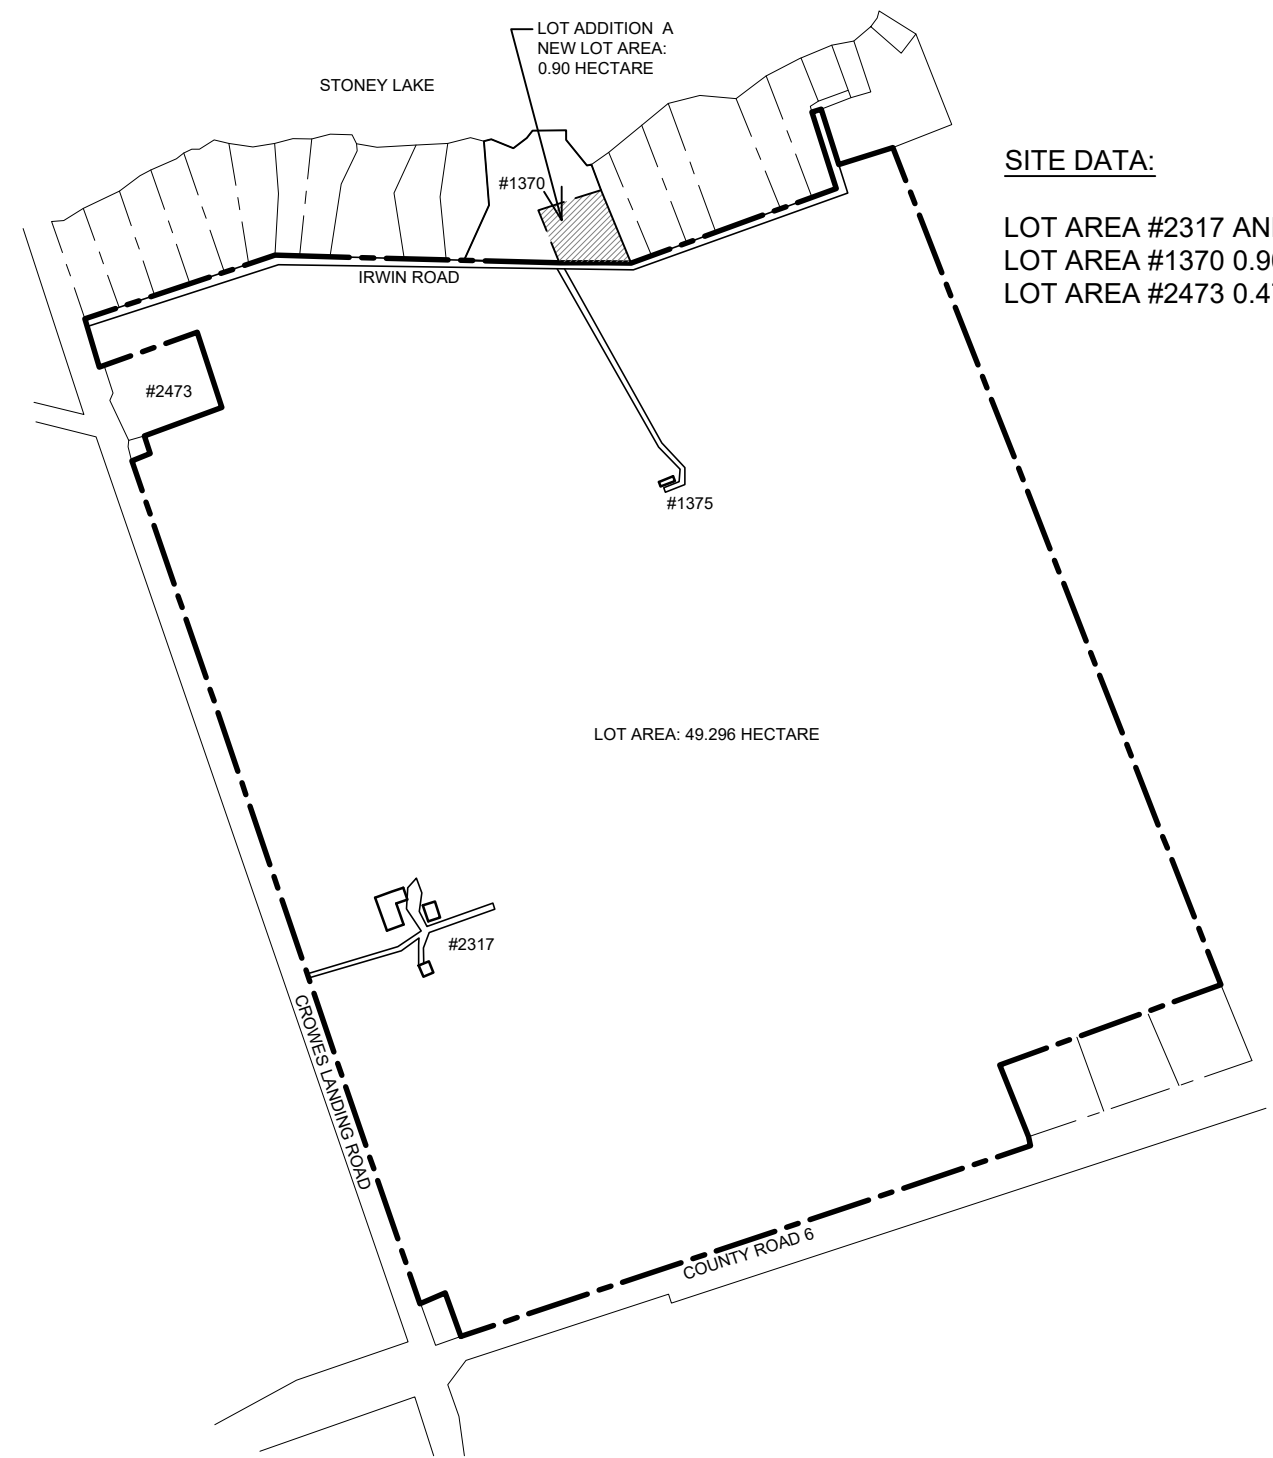

SITE DATA:
LOT AREA #2317 AND #1375 49.296 HECTARE
LOT AREA #1370 0.90 HECTARE
LOT AREA #2473 0.474 HECTARE

STONEY LAKE

CLIENT :

PROJECT TITLE:

SITE PLAN

1375 IRWIN ROAD
DOURO DUMMER, ON

DRAWING TITLE:

SITE PLAN
LOT #1370
W/ LOT ADDITION A



eco line
design
studio

email:
fabiennelehmann@yahoo.ca
tel: 705-875-0038
www.ecolinedesignstudio.com
BCIN 33321

Rev:

APRIL 2025


PROJECT #: **KMD-2025-05**

Scale: As Shown

Drafted by Fabienne Lehmann
BCIN: 28161

SHEET #:

A4

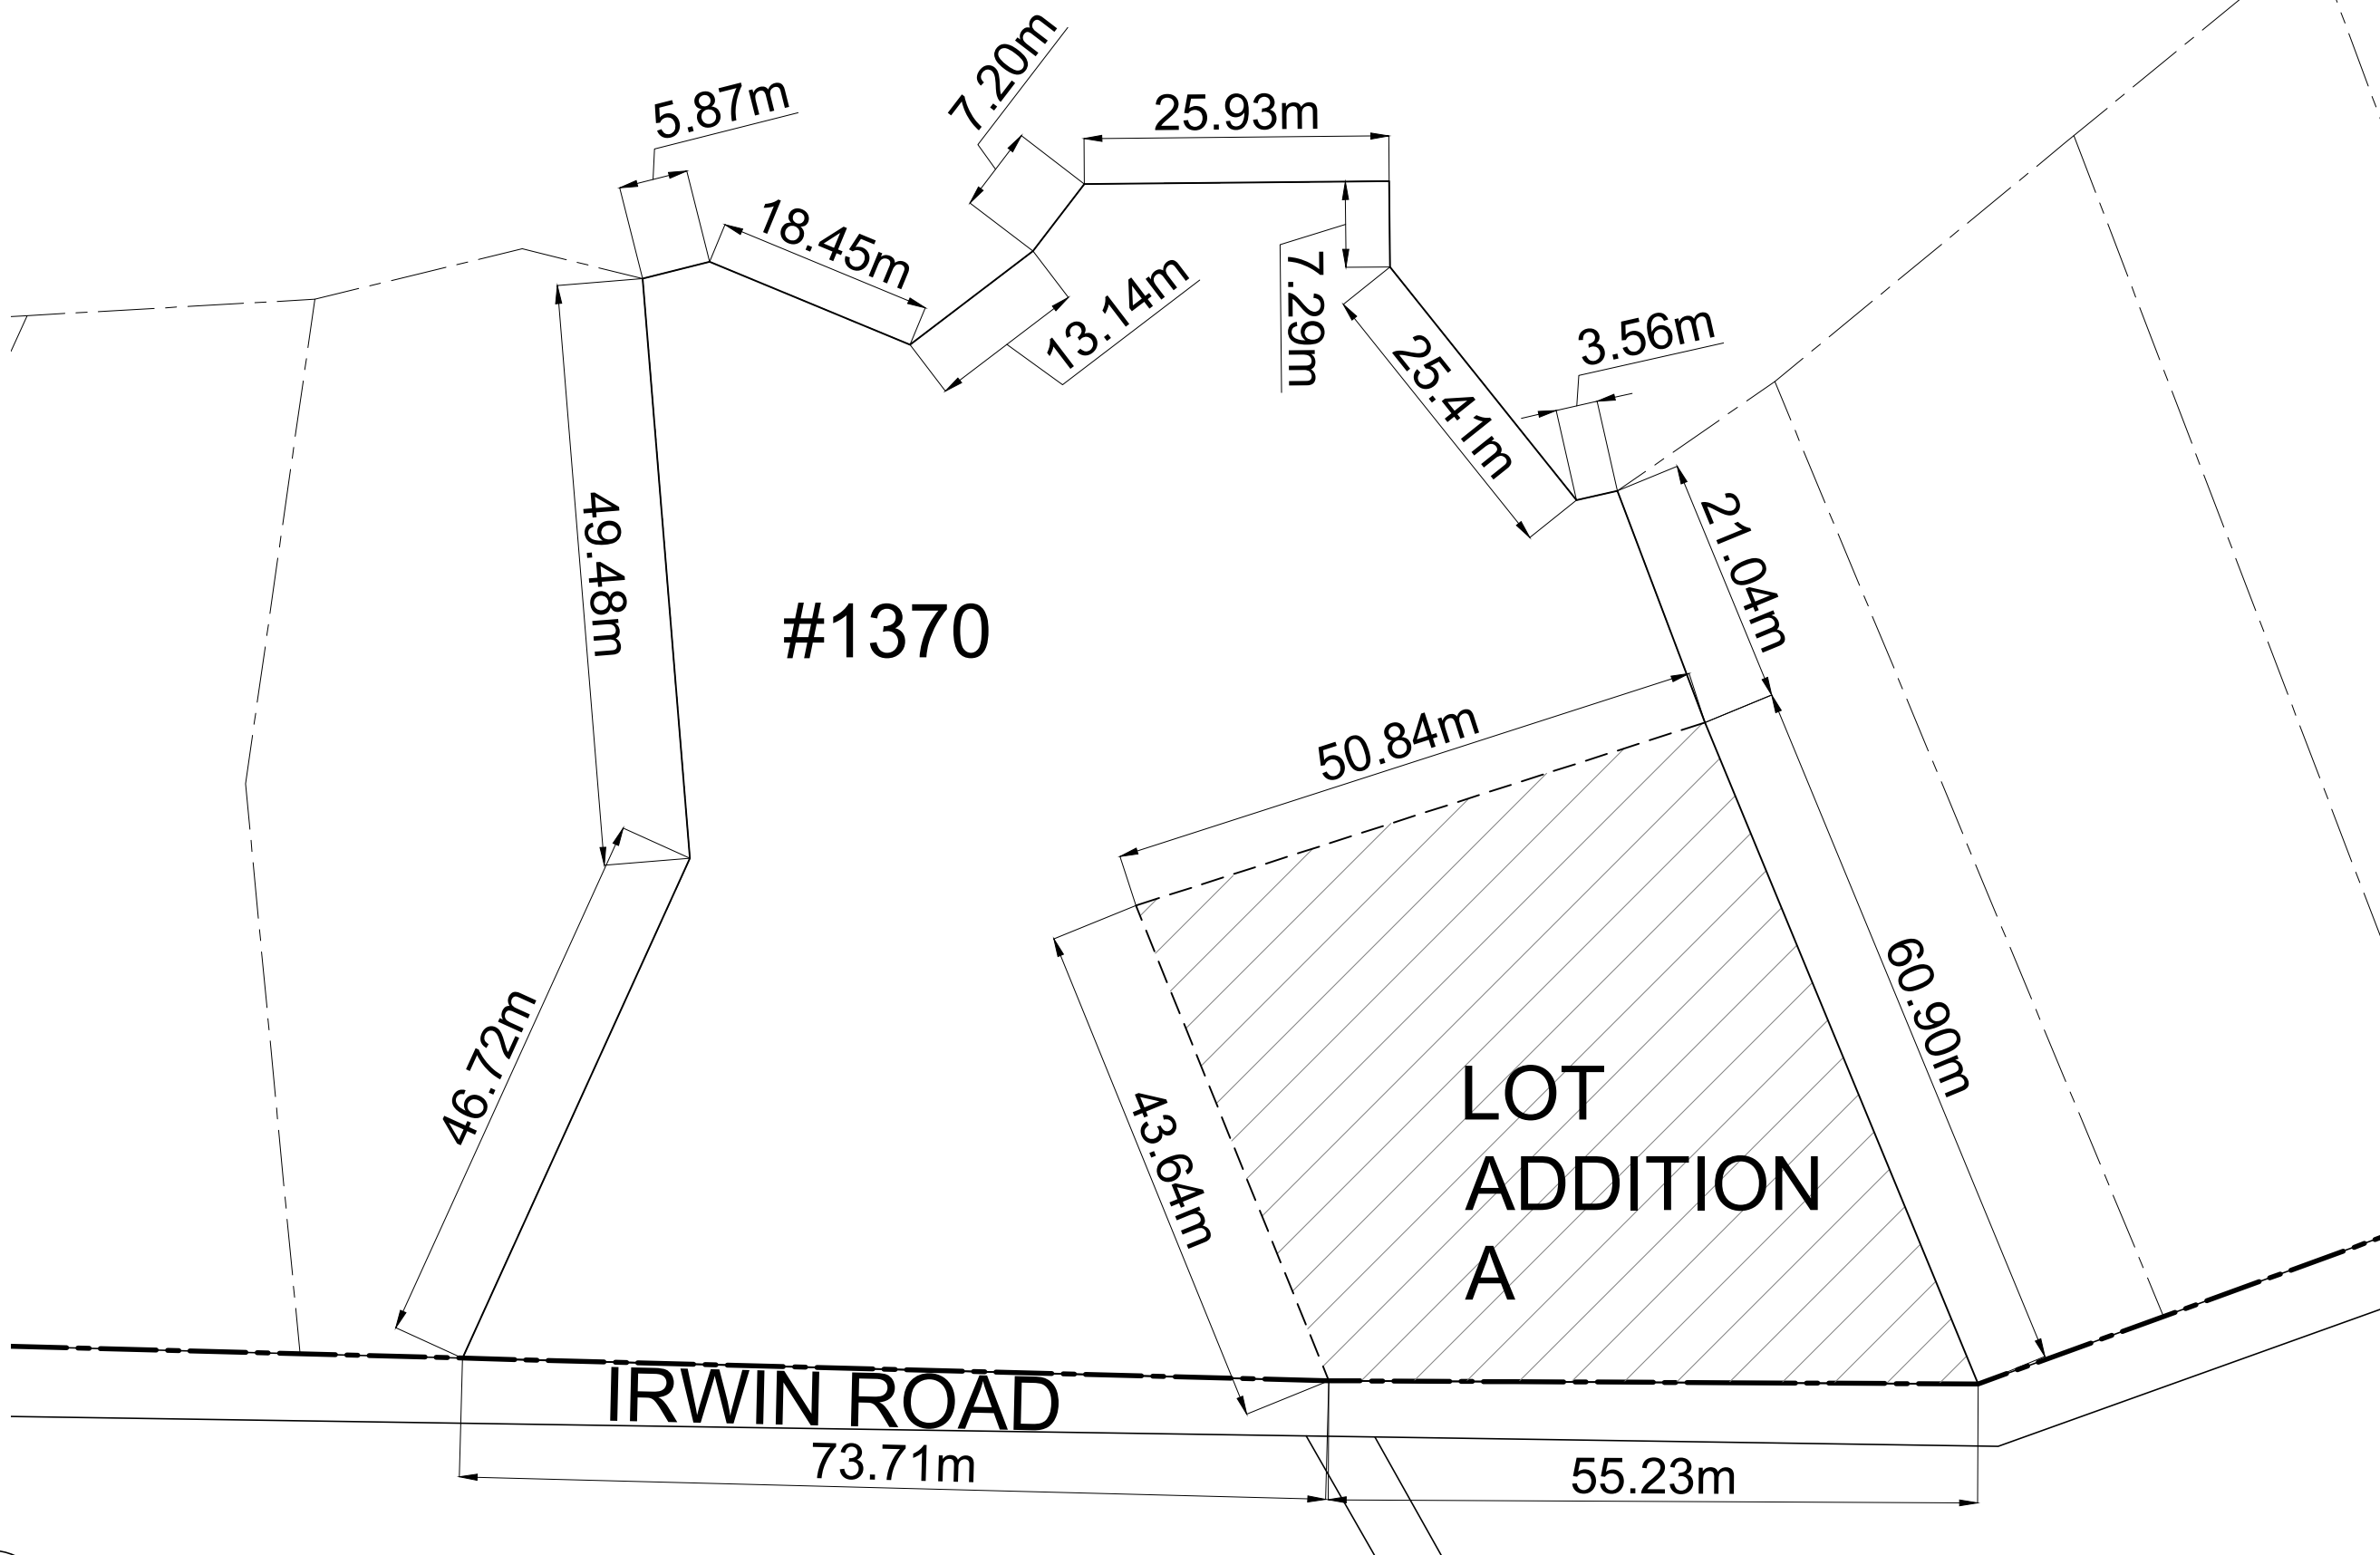

1
A4

SITE PLAN LOT #1370 WITH LOT ADDITION A
SCALE 1 INCH = 50 FEET