

3 REMAINING DOOR TO BE REPLACED W/ 38" DOOR - DIRECTION OF SWING TO BE REVERED SEE PROPOSED FOR SETAILS EXISTING DOOR TO BE REMOVED AND WALL TO BE FILLED-IN WITH LIKE WISE MATERIAL EXISTING CLOSET EXISTING DOOR WALL TO BE TO HAVE SWING DEMOLISHED REVERSED. SEE DETAILS ON PROPOSED PLAN

EXISTING MEETING/STORAGE ROOM

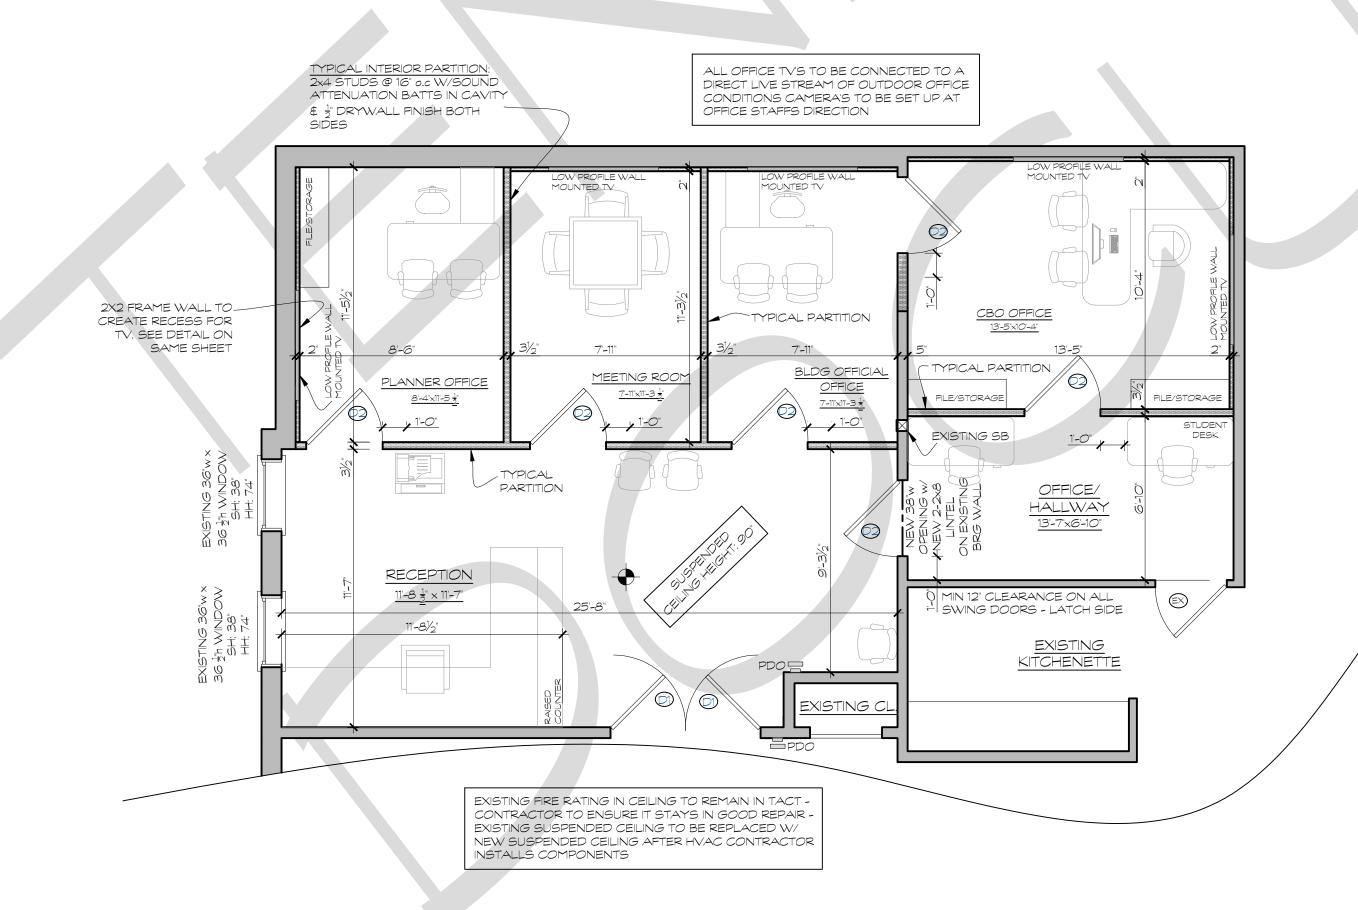

PROPOSED MAIN FLOOR PLAN

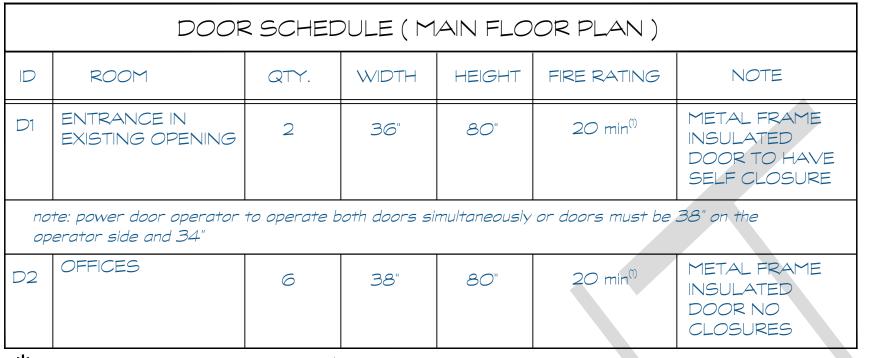


* FOR ROUGH STUD OPENING , ADD 1" TO WIDTH & HEIGHT OF DOORS

OBC NOTE:

9.10.13.2. SOLID CORE WOOD DOOR AS A CLOSURE

(1) A 45mm THICK SOLID CORE WOOD DOOR IS PERMITTED TO BE USED WHERE A MINIMUM FIRE - PROTECTION RATING OF 20min IS PERMITTED OR BETWEEN A PUBLIC CORRIDOR AND A SUITE PROVIDED THE DOOR CONFORMS TO CAN/ULC-S113, "WOOD CORE DOORS MEETING THE PERFORMANCE REQUIRED BY CAN/ULC-S104 FOR TWENTY MINUTE FIRE RATED CLOSURE ASSEMBLIES". (see Appendix A)

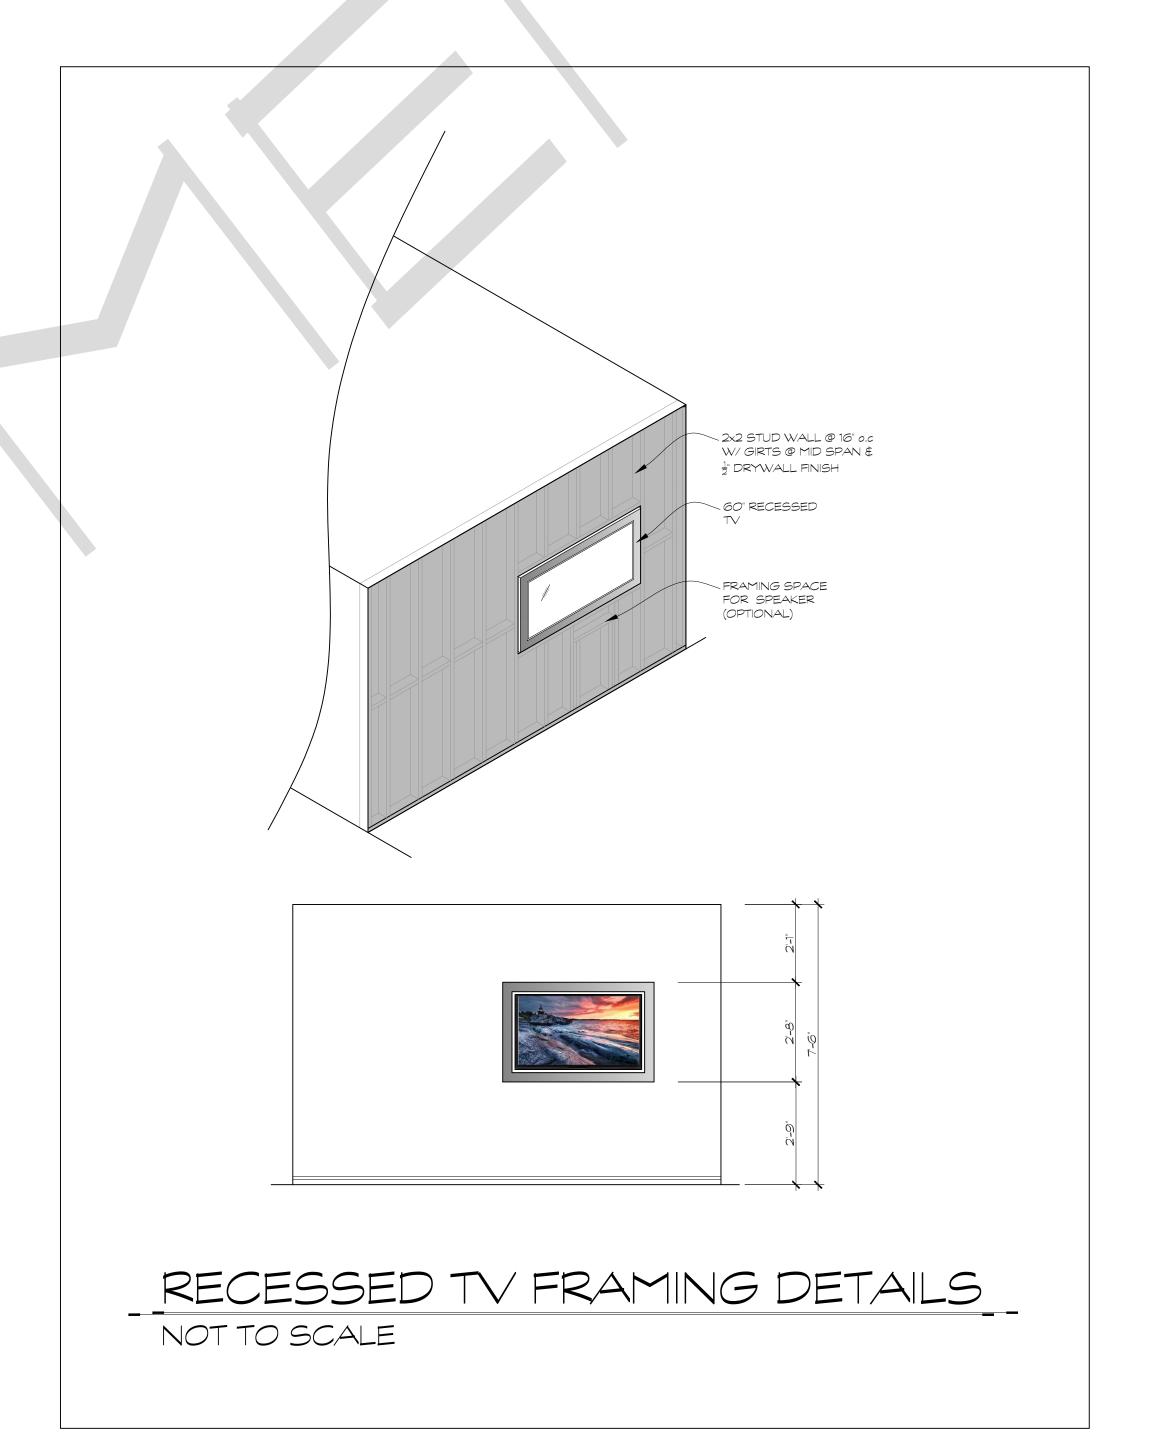

ALL CONSTRUCTION METHODS AS PER PART 9 OF THE O.B.C.

ALL TRADES TO HAVE MIN. FIVE YEARS EXPERIENCE IN THEIR RESPECTIVE DISCIPLINES.

ANY DEVIATION FROM THESE PLANS DURING THE BUILDING PROCESS MUST BE REPORTED TO THIS OFFICE TO ENSURE COMPLIANCE WITH THE ONTARIO BUILDING CODE, LATEST EDITION. FAILURE TO DO SO ABSOLVES THIS FIRM FROM RESPONSIBILITY AND LIABILITY

LEGEND:

INTERCONNECTED SMOKE & C.O. DETECTOR w/ VISUAL SIGNAL

MECHANICAL VENT

SB SOLID BEARING

P.T. PRESSURE TREATED

nu Double IACK

B/U BUILT UP

D/J DOUBLE JACK STUD

WALL LEGEND

EXISTING WALL TO REMAIN

EXISTING WALL TO BE REMOVED

PROPOSED WALL

Drawings For:

DOURO DUMMER TOWNSHIP

Notes / Revisions:

DECEMBER 20 2021: Issued for tender

Project:

RENOVATION

Tit

PRELIMINARY PLAN

DRAWINGS ARE NOT TO BE
SCALED. CONTRACTORS SHALL
CHECK & VERIFY ALL DIMENSIONS
PRIOR TO CONSTRUCTION. ANY
DISCREPANCIES MUST BE
REPORTED TO THIS OFFICE BY
REGISTERED MAIL:

J. Laurie Young

Architectural Design - Space Planning



750 Fifes Bay Road Peterborough, Ontario K9J 6X3 · 705 743 4913 laurie@jlyoungdesign.com

Drawn By: Checked By:

A.A. J. L. YOUNG

Date:

SEPT, 2021

Page:

 $\frac{1}{4}$ " = 1'-0"