


lakeside elevation

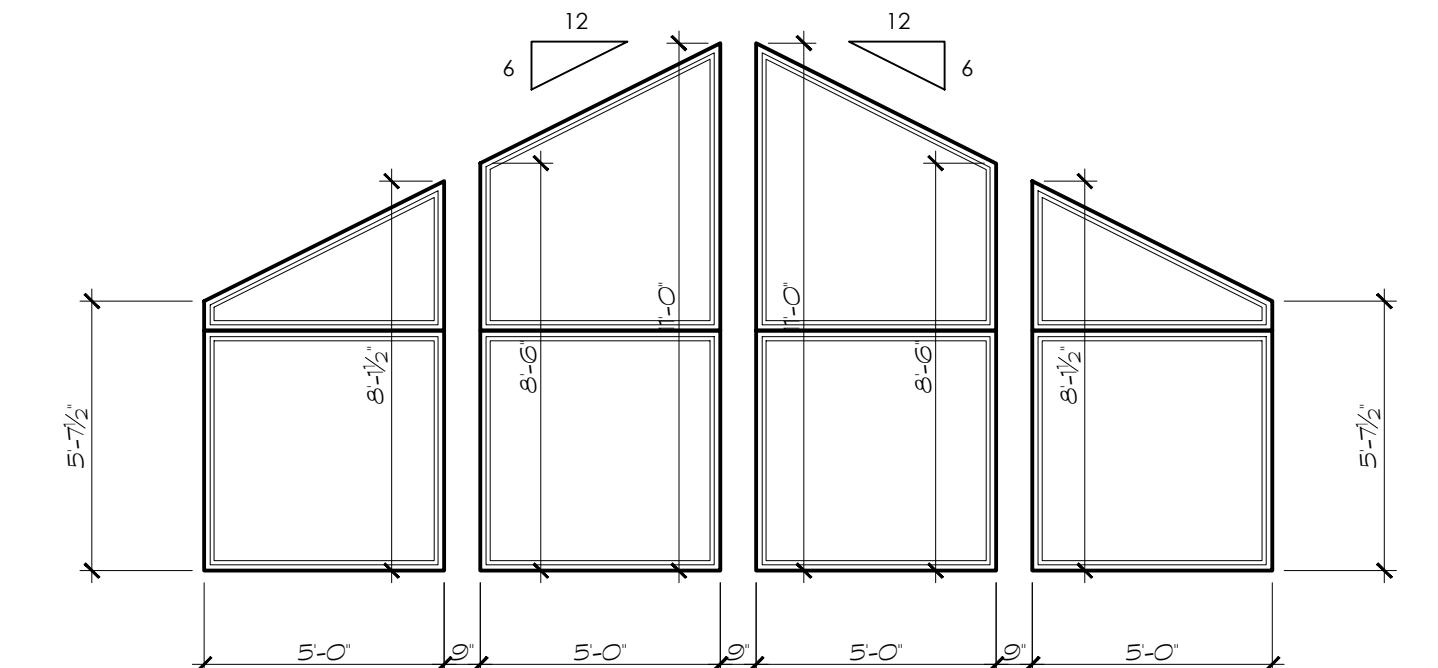

gable window details



north elevation

ALL CONSTRUCTION METHODS AS PER PART 9 OF THE O.B.C.

ALL TRADES TO HAVE MIN. FIVE YEARS EXPERIENCE IN THEIR RESPECTIVE DISCIPLINES.

ANY DEVIATION FROM THESE PLANS DURING THE BUILDING PROCESS MUST BE REPORTED TO THIS OFFICE TO ENSURE COMPLIANCE WITH THE ONTARIO BUILDING CODE, LATEST EDITION. FAILURE TO DO SO ABSOLVES THIS FIRM FROM RESPONSIBILITY AND LIABILITY. DRAWINGS ARE NOT TO BE SCALED.

ALL DIMENSIONS AND EXISTING CONDITIONS ARE TO BE CONFIRMED BY CONTRACTOR PRIOR TO ORDERING MATERIALS. ALL DISCREPANCIES ARE TO BE REPORTED TO DESIGNER.

DRAWINGS ARE NOT TO BE COPIED OR REPRODUCED WITHOUT PERMISSION OF MOLLY CONLIN DESIGN & DRAFTING.

Drawings For:
PORTEOUS
2121 WHITE LAKE RD. W
DOURO-DUMMER, ON

Notes / Revisions:

Project:
ADDITION

Title:
ELEVATIONS

Molly Conlin
design & drafting

FIRM BCIN #: 109402
319 County Rd. 8
Douro, ON K0L 2H0
705-313-5510

SIGNATURE: *Molly Conlin*


Designed By:
M. CONLIN

Date:
DECEMBER, 2024


Page:

A5

Scale:
 $\frac{1}{4}'' = 1'-0''$

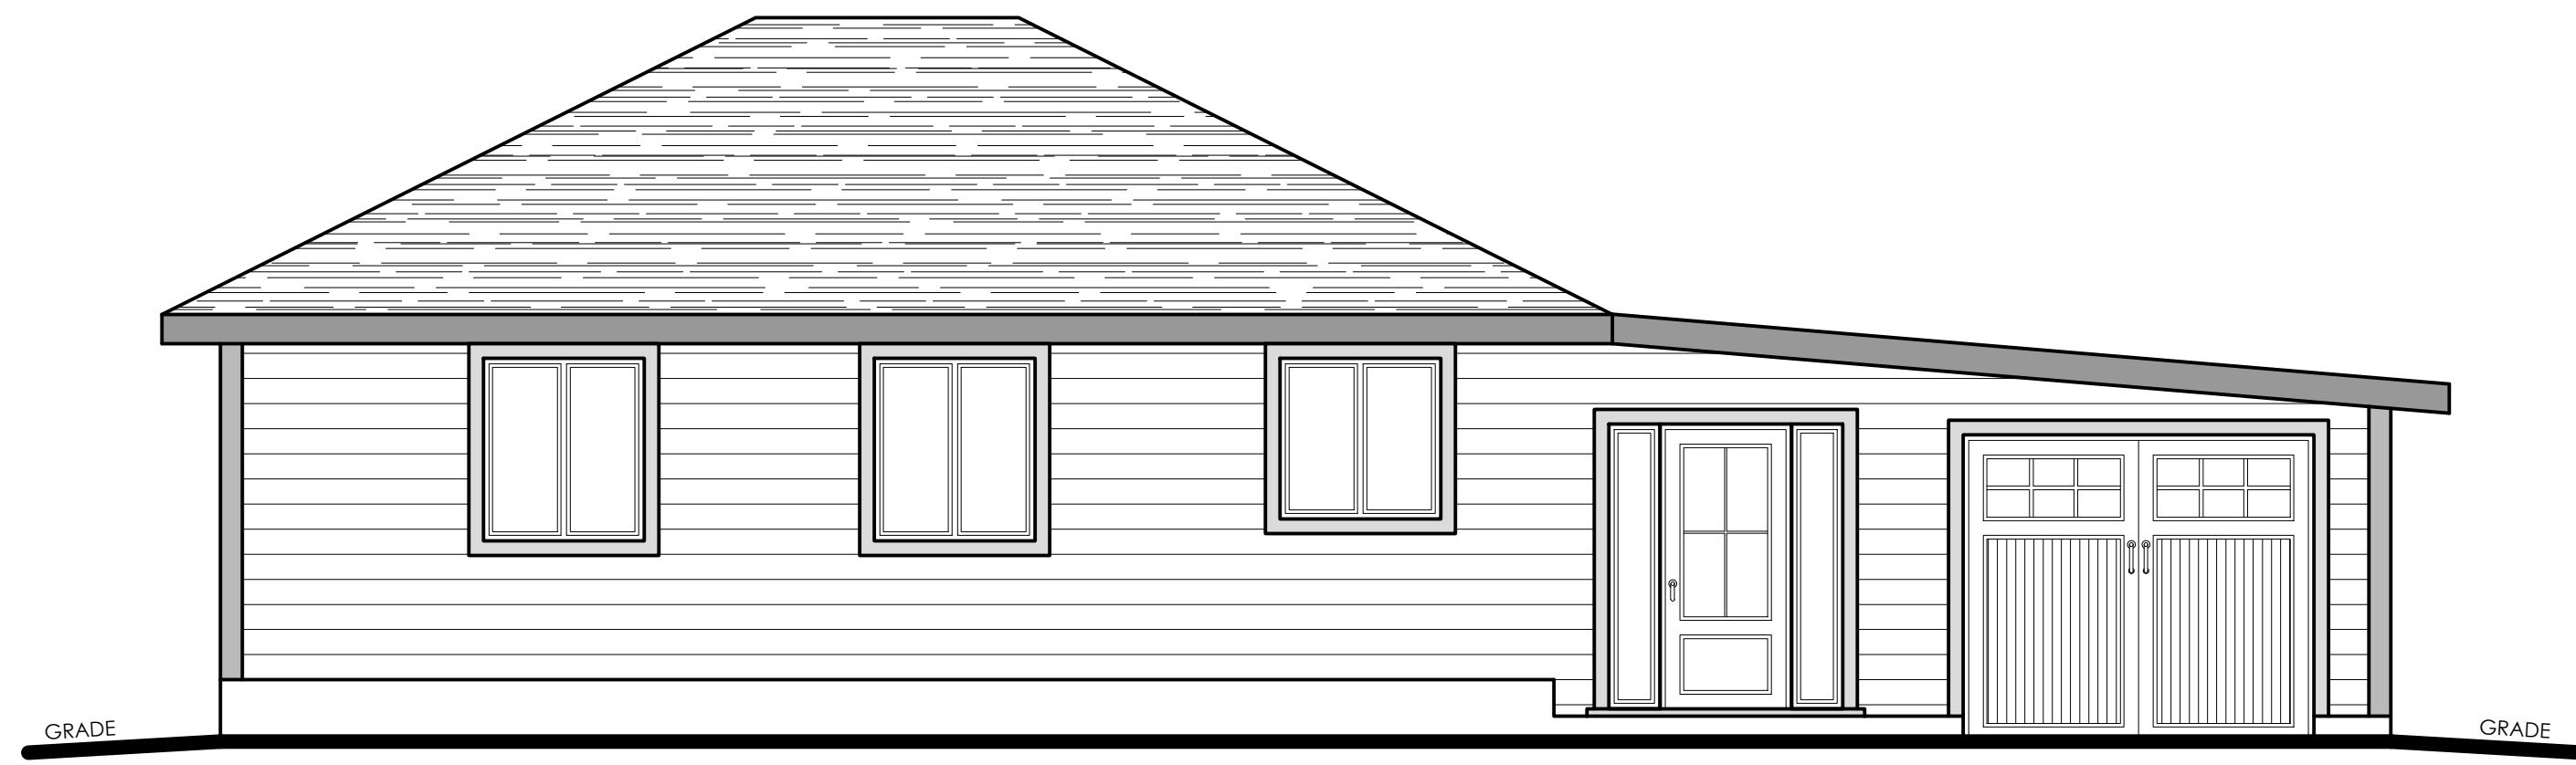

roadside elevation

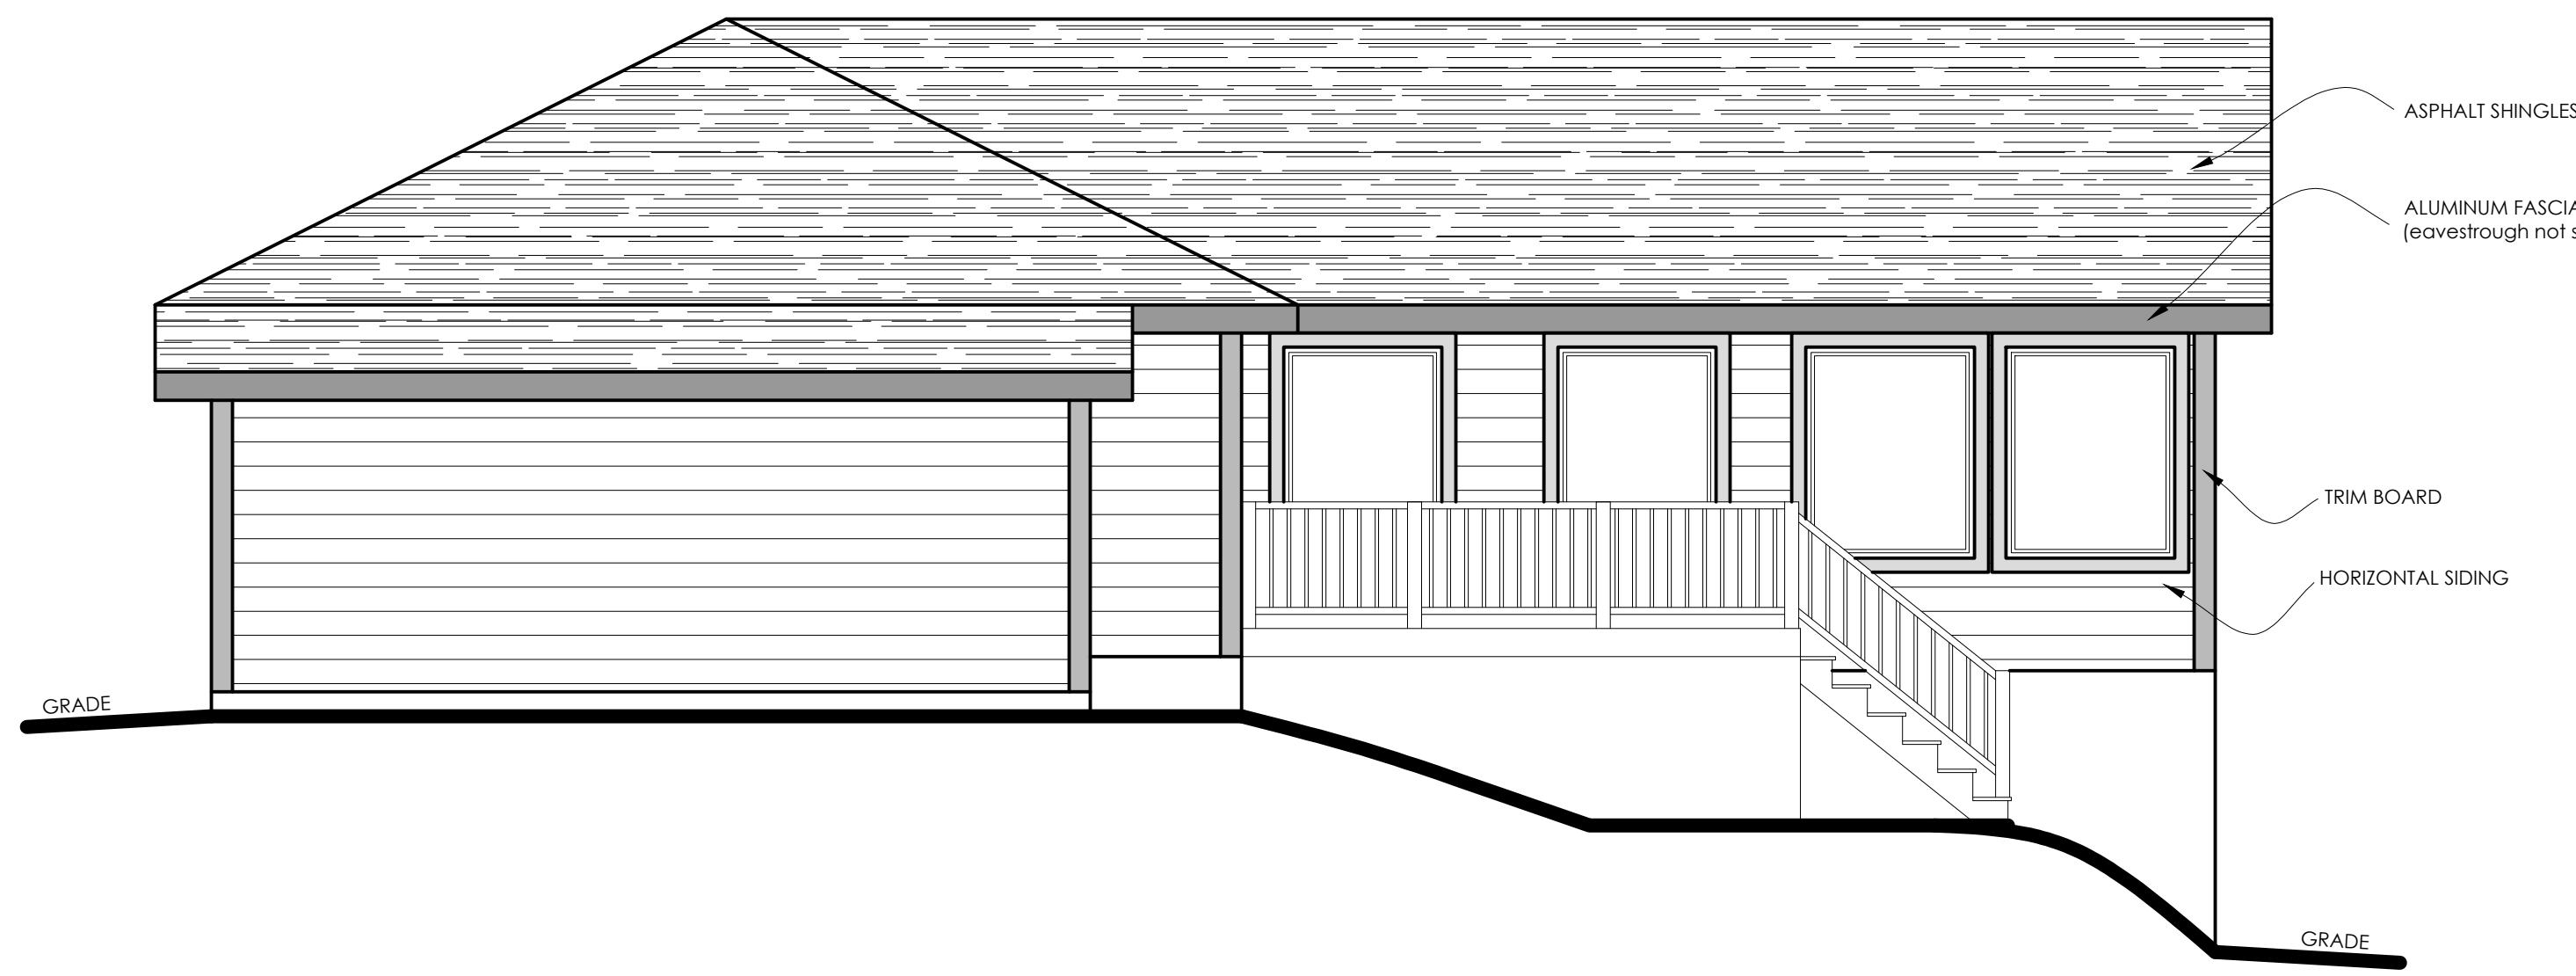

south elevation

ALL CONSTRUCTION METHODS AS PER PART 9 OF THE O.B.C.

ALL TRADES TO HAVE MIN. FIVE YEARS EXPERIENCE IN THEIR RESPECTIVE DISCIPLINES.

ANY DEVIATION FROM THESE PLANS DURING THE BUILDING PROCESS MUST BE REPORTED TO THIS OFFICE TO ENSURE COMPLIANCE WITH THE ONTARIO BUILDING CODE, LATEST EDITION. FAILURE TO DO SO ABSOLVES THIS FIRM FROM RESPONSIBILITY AND LIABILITY. DRAWINGS ARE NOT TO BE SCALED.

ALL DIMENSIONS AND EXISTING CONDITIONS ARE TO BE CONFIRMED BY CONTRACTOR PRIOR TO ORDERING MATERIALS. ALL DISCREPANCIES ARE TO BE REPORTED TO DESIGNER.

DRAWINGS ARE NOT TO BE COPIED OR REPRODUCED WITHOUT PERMISSION OF MOLLY CONLIN DESIGN & DRAFTING.

Drawings For:
PORTEOUS
2121 WHITE LAKE RD. W
DOURO-DUMMER, ON

Notes / Revisions:

Project:
ADDITION

Title:
ELEVATIONS



FIRM BCIN #: 109402
319 County Rd. 8
Douro, ON K0L 2H0
705-313-5510

SIGNATURE: *Molly Conlin*

Designed By:
M. CONLIN

Date:
DECEMBER, 2024

Page:

Scale:
 $\frac{1}{4}$ " = 1'-0"

A6


ALL CONSTRUCTION METHODS AS PER PART 9 OF THE O.B.C.

ALL TRADES TO HAVE MIN. FIVE YEARS EXPERIENCE IN THEIR RESPECTIVE DISCIPLINES.

ANY DEVIATION FROM THESE PLANS DURING THE BUILDING PROCESS MUST BE REPORTED TO THIS OFFICE TO ENSURE COMPLIANCE WITH THE ONTARIO BUILDING CODE, LATEST EDITION. FAILURE TO DO SO ABSOLVES THIS FIRM FROM RESPONSIBILITY AND LIABILITY. DRAWINGS ARE NOT TO BE SCALED.

ALL DIMENSIONS AND EXISTING CONDITIONS ARE TO BE CONFIRMED BY CONTRACTOR PRIOR TO ORDERING MATERIALS. ALL DISCREPANCIES ARE TO BE REPORTED TO DESIGNER.

DRAWINGS ARE NOT TO BE COPIED OR REPRODUCED WITHOUT PERMISSION OF MOLLY CONLIN DESIGN & DRAFTING.

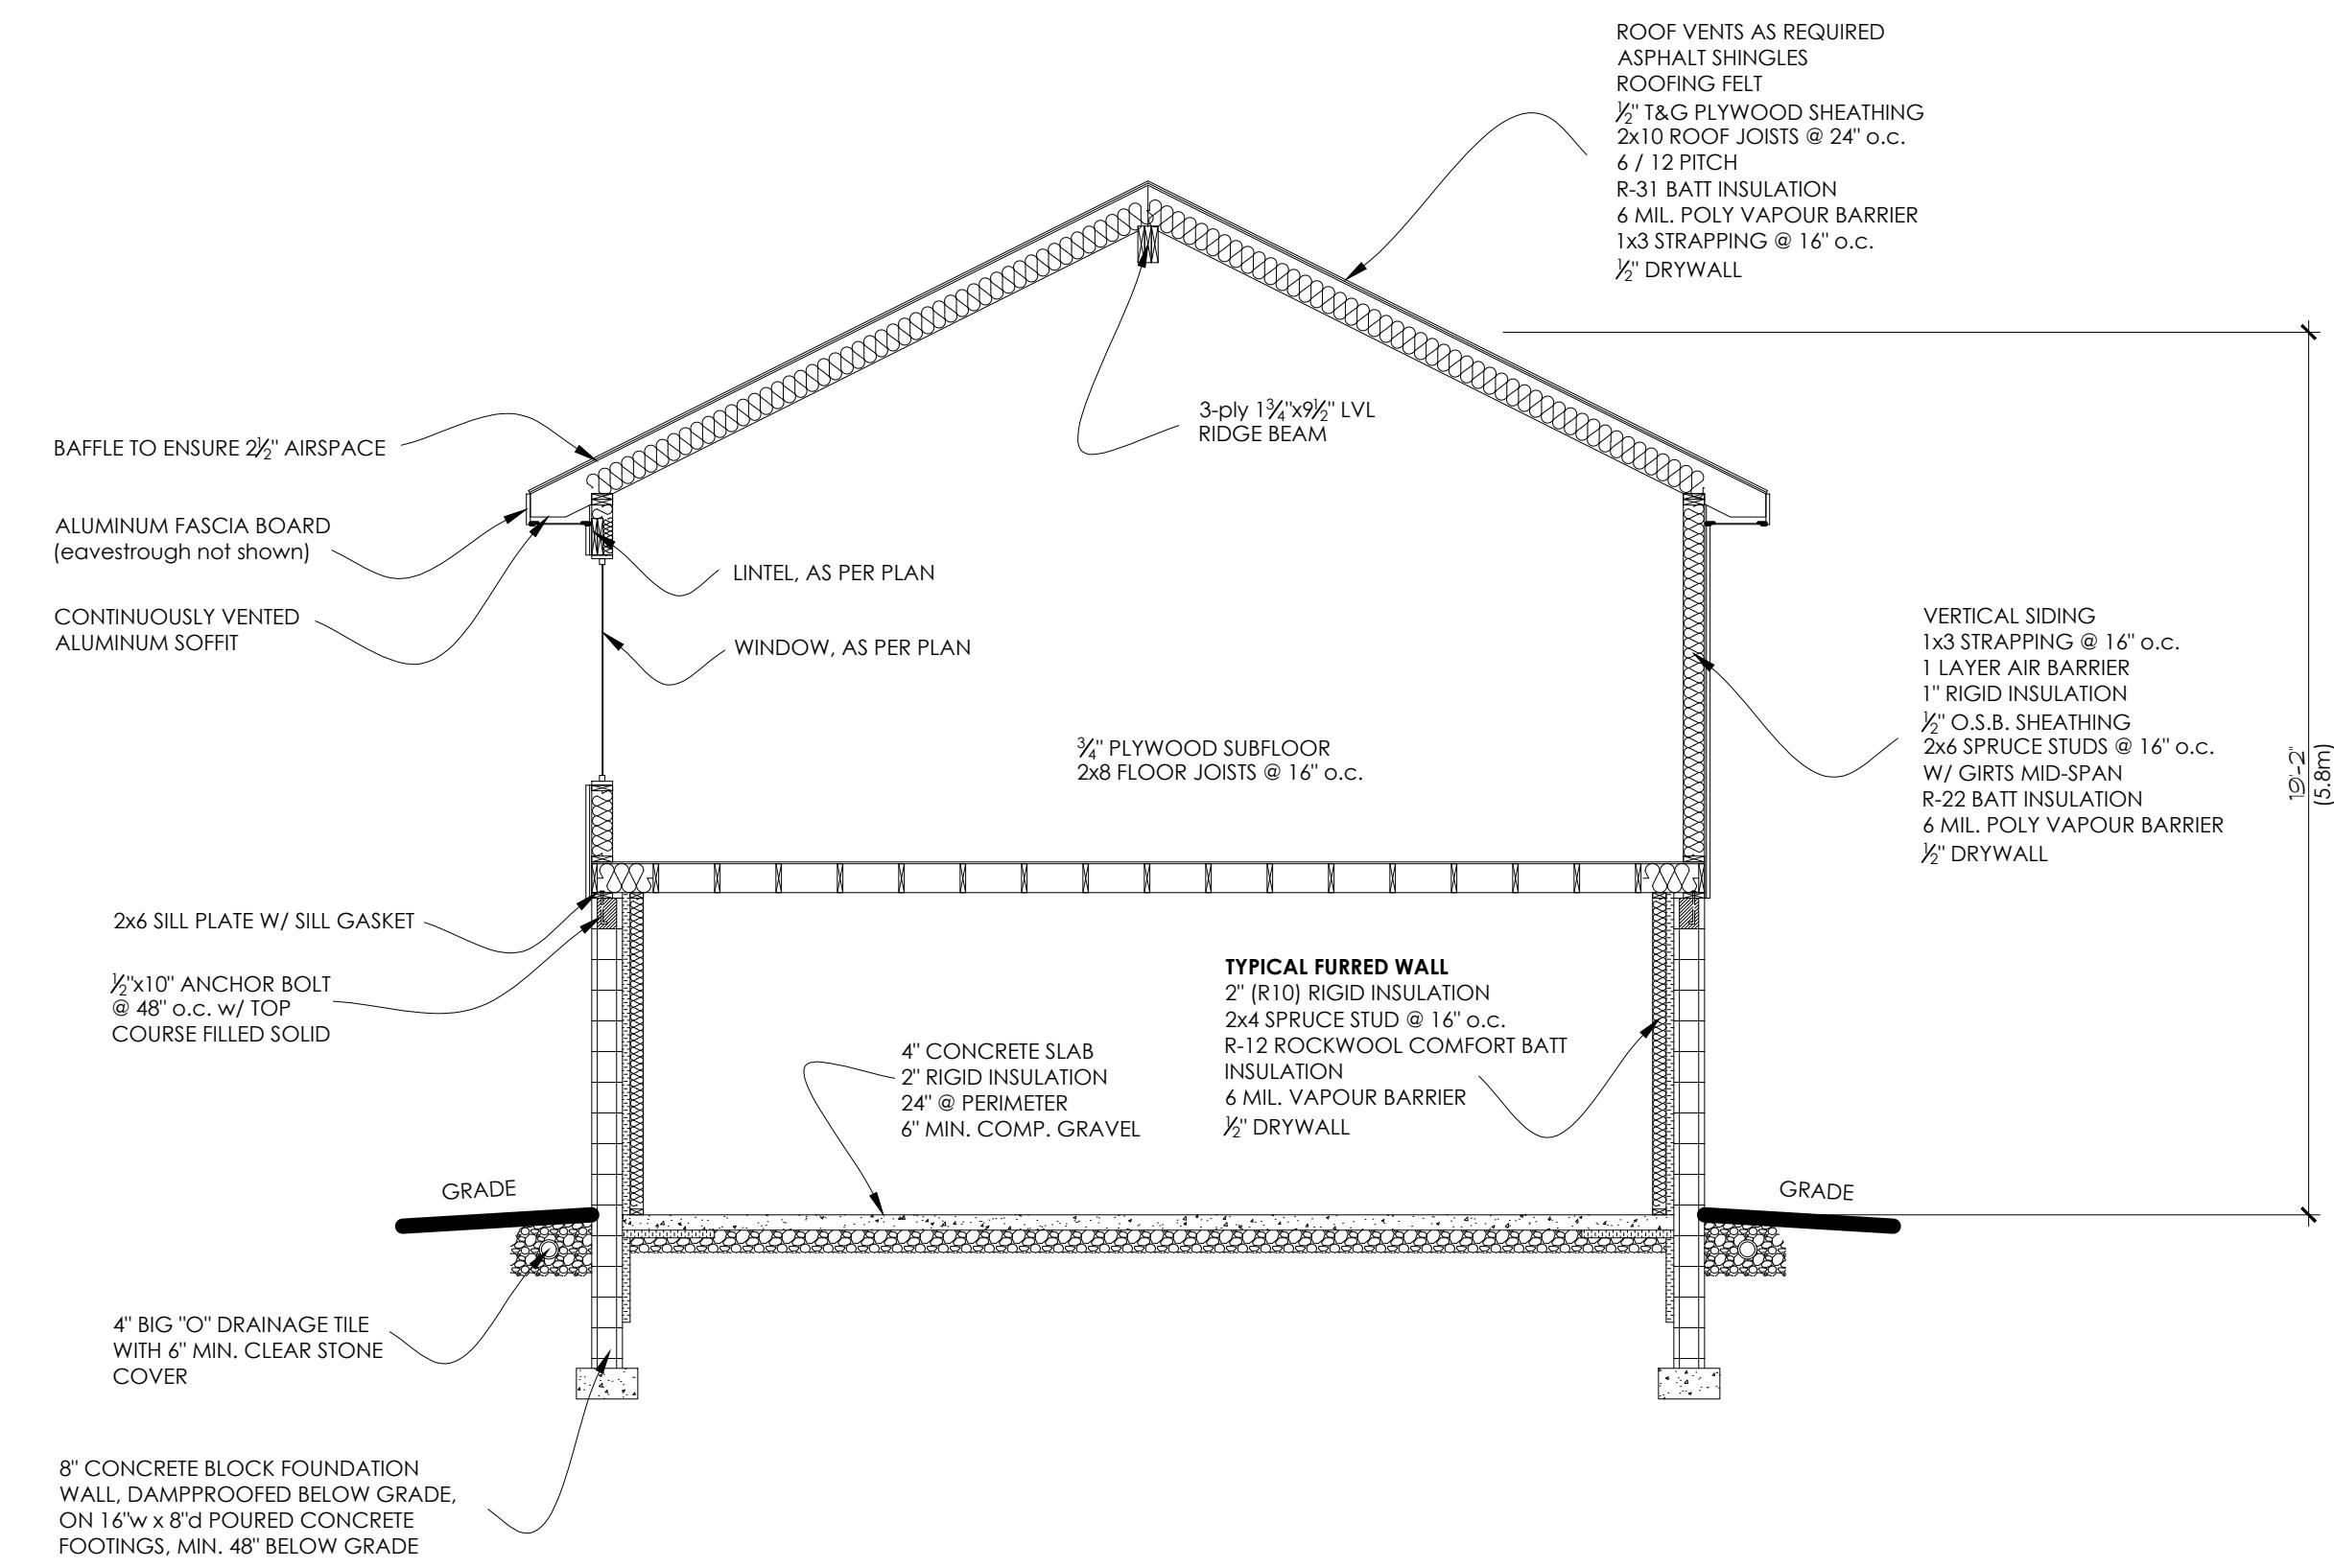

Drawings For:
PORTEOUS
2121 WHITE LAKE RD. W
DOURO-DUMMER, ON

Notes / Revisions:

Project:
ADDITION

Title:
CROSS SECTIONS

Molly Conlin
design & drafting

FIRM BCIN #: 109402
319 County Rd. 8
Douro, ON K0L 2H0
705-313-5510

SIGNATURE: *Molly Conlin*

Designed By:
M. CONLIN

Date:
DECEMBER, 2024

Page:

A7

Scale:
 $1/4" = 1'-0"$