



2020 Operational Report

Hall's Glen Transfer Station
Provisional Certificate of Approval No. A341004
Part of Lot 25, Concession 4
Township of Douro-Dummer
County of Peterborough

347 Pido Road – Unit 29, Peterborough, Ontario K9J 6X7
11212878 | 01 | Report No. 2 March 29, 2021

Table of Contents

1.	Introduction	1
2.	Background	1
3.	Operational Review	2
3.1	General	2
3.2	Current Operations	2
3.3	Operators Responsibilities	2
3.4	2020 Operations	3
3.5	Current Hours of Operation.....	4
3.6	Signage	4
4.	Waste Management	4
4.1	Solid Waste	4
4.2	Municipal Hazardous or Special Waste and Oil Recycling.....	4
4.3	Recyclable Materials.....	5
4.4	Segregated Waste Storage.....	5
4.5	Tipping Fees	5
5.	Conclusions and Recommendations	5
5.1	Signatures	5

Table Index

Table 3.1	Site Attendants Responsibilities	3
Table 4.1	Tipping Fees	5

Appendices

Appendix A	Amended MECP P for a Waste Disposal Site No. A341004
Appendix B	Waste Oil and MHSW Manifests

Enclosures

Plate 1	Vicinity Plan
Plate 2	Property Plan
Plate 3	Site Layout



1. Introduction

The following report presents the annual review of the 2020 operations of the transfer station located within the former Hall's Glen Landfill site in the Township of Douro-Dummer. The review was conducted at the request of the Township in compliance with Amended Provisional Certificate of Approval (P.C. of A.) for Waste Transfer Station No. A341004, issued by the Ministry of the Environment, Conservation and Parks (MECP). A copy of the P.C. of A. and amendments is included in Appendix A.

2. Background

The property is situated in Township of Douro-Dummer on Part Lot 25, Concession 4, in the former geographic Township of Dummer in the County of Peterborough. The site has a municipal address of 1951 County Road 6. The location of the subject property relative to the local roads and watercourses is depicted on the Vicinity Plan, Plate 1. The transfer station is situated within the closed Hall's Glen Landfill Site that encompasses a total area of approximately 48.5 ha (120 acres). The surficial features of the surrounding landscape and site conditions are illustrated on the Property Plan, Plate 2.

The P.C. of A. for the property was issued on October 8, 1980. A third amendment to the C. of A. was issued on August 29, 2002 allowing the transfer station at the landfill. On July 6, 2005 the MECP issued a fourth amendment allowing for the acceptance of household hazardous waste at the site. A fifth amendment of the P.C. of A. was issued on May 11, 2007 allowing for a weigh scale and a revised site layout in order to manage the quantities of waste entering the site. A sixth amendment was issued in 2011 with regards to Hall's Glenn being a Household Hazardous Waste Depot (HHWD). A seventh amendment was issued on August 22, 2016 changing the HHWD to an events based depot. As a condition of the P.C. of A., the following monitoring and reporting program has been completed for the year 2019.

The following scope of work was carried out to meet conditions outlined in "Site Operations" outlined in the Amended PC of A (Appendix A):

1. Reviewed available background information relating to past work, including referenced documentation in of the PC of A and its subsequent amendments to evaluate site operations and previous monitoring results. Reviewed reported operational records for compliance with PC of A and attached amendment.
2. Presented the data and findings obtained for the operation in a written report including monthly balance of waste and recyclables as well as household wastes transferred from the site.



3. Operational Review

3.1 General

The following description outlines the review of the 2020 operation of the transfer station in accordance with the amended P.C. of A. dated July 11, 2011 and supporting documentation. A summary of the operation is presented, and a comment provided regarding the compliance with the amended P.C. of A. A property plan of the transfer station illustrating storage bins and holding areas is presented on Plate 2.

3.2 Current Operations

Access to the site is from County Road No. 6 with the entrance controlled by a fence and two locked gates. The Township of Douro-Dummer always operates the site with an attendant present during operating hours. The operation/management of the transfer station includes the hours of operation, on-site attendants, signage and provision of fire equipment, surface water drainage, site clean-up, vehicle, routing and record keeping.

3.3 Operators Responsibilities

All operators of the site are required to be trained in respect to Condition 30 of the amended C of A # A341004. A revised employee training plan for the site was issued in April 2015. All Hall's Glenn operators are required to be trained in compliance with the plan. A copy of the training plan is located on site. A summary of the responsibilities required of the site attendants is presented in Table 3.1.



Table 3.1 Site Attendants Responsibilities

Tasks	Frequency	Action
Record Keeping	Daily	Daily fees collected, unusual events, vehicle numbers, types and quantities of waste entering the site, site maintenance, complaints and environmental significant impacts are recorded.
Inspect Gate and Fence	Daily	Repair as required.
Inspect Entrance, Entrance Road and On-site Roads	Daily	Grade surfaces as required.
Inspect Recycling and MSW Containers	Daily	Report any repair requirements to the township.
Inspect Drainage Course	Monthly in Summer	Clear / reshape as required.
Monitor Segregated Waste Storage	Ongoing	Ensure only designated materials are placed in appropriate bins. Remove unauthorized materials.
Clean Up Site	Ongoing (minimum weekly)	Pick up refuse and waste and place in appropriate bins.
Snow Removal	Seasonal	Ensure site is accessible.
Monitoring of Refuse Area	Ongoing	Keep area neat. Remove unsuitable materials.
Nuisance Impact Control	Ongoing	Conduct visual inspection of site to ensure no off-site impacts result from the operation of the site. Written reports are to be maintained at the site.

3.4 2020 Operations

The collection of HHWD at Halls Glenn was changed to an event based collection. HHWD was collected on three (3) separate occasions by The County of Peterborough. Collection of waste and recycling materials remained the same as previous years.

Upgrades made in 2015 to the MHSW Operations Manual, the Spills Control procedure, the Rainwater Discharge/Disposal Procedures, Containment Tray Cleanout Procedure, MHSW Depot Chemical Storage and Segregation Procedures, Daily Inventory Sheets, the Employee Training Plan and the Site Layout Plan were followed in 2020. All procedures daily sheets and plans are maintained and stored at the site.

No complaints, incidents or operational problems were reported in 2020. No changes have been made to the Emergency Response Plan.



3.5 Current Hours of Operation

The transfer station typically operated on two cyclic schedules (summer and remainder of year) as summarized below. The schedule along with tipping fees and operational details are presented on the municipal website. The schedule of operation for 2020 is as follows.

Summer Hours (May 1 to October 31)

- Monday, Wednesday, Friday and Saturday – 10:00am to 2:00pm
- Sunday – 10:00am to 6:00pm
- Closed Tuesday and Thursday

Fall, Winter and Spring Hours (November 1 to April 30)

- Saturday, Sunday and Wednesday – 10:00am to 2:00pm

3.6 Signage

Signs are posted along traffic routes at the recycling bins at the municipal special waste (MSW) containers and in the segregated materials storage area to advise the public of the operations at the site.

4. Waste Management

4.1 Solid Waste

In 2020 was brought into the Halls Glen Transfer Station and then transferred to the Peterborough County/City Waste Management Facility (Bensfort Road Landfill) by a licensed hauler. The waste is stored at the site in steel containers until they are full. During peak seasons (summer months), the containers are hauled more frequently (twice per week). No waste was rejected in 2020.

4.2 Municipal Hazardous or Special Waste and Oil Recycling

The Municipal Hazardous or Special Waste (MHSW) facility is operated under Conditions 34 to 44 under the amended P.C. of A. No. A341004 dated February 2006 and amended on Aug. 22, 2016. MHSW materials are generally collected at Hall's Glen Transfer Station during three (3) event days but due to Covid it was reduced to one day in September. The waste is collected and sorted by Photech Environmental Solutions Inc. from St. Catharines. Waste Electronics was removed by GEEP. The volume of hazardous or special waste transferred from the site in 2020 was 7.63 tonnes. The MHSW summary sheets for the three (3) events and an annual summary are included in Appendix B.



The Waste Oil Transfer Station is operated under Conditions 28 to 33 under the amended P.C. of A. No. A341004 dated May 2011. The used oils are brought to the Hall’s Glen Transfer Station by residents. The used oil is stored in an aboveground storage tank while on-site and removed on June 30, 2020 and November 3, 2020. In total 3,810 L of used oil was transferred from Hall’s Glenn in 2020. The transfer manifest is included in Appendix B.

4.3 Recyclable Materials

In 2020, 201 tonnes of recyclables and 76 mattresses were received. The recyclable materials were transported by a licensed hauler to the County of Peterborough processing facility on Pido Road in the City of Peterborough. Waste electronic and electrical equipment (WEEE) materials were transported and processed by Global Electric Electronic Processing (GEEP) from Barrie and source separated organics (SSO) are processed at Peterborough’s Harper Road Facility. The recyclable materials were removed from the site when the containers were full with an average holding time of seven (7) days. In 2020, the following volumes of recyclables were transported from the site:

- C and D – 39.49 tonnes
- Mattresses – 76
- WEEE – 10.38 tonnes
- Containers – 20.05 tonnes
- Organics – 21.76
- Fibre – 30.30
- Wood – 19.12
- Metal – 17.47 Tonnes
- Green Waste – 41.61 tonnes
- Batteries – 0.83 tonnes
- Compressed Gas – 0.467 tonnes

4.4 Segregated Waste Storage

Storage areas are provided at the transfer station for tires, white goods, metal, furniture, wood and brush, and construction and demolition waste. The waste is stored on granular areas with appropriate drainage, signage and access. Clean wood and brush (including Christmas Trees) and yard waste are picked up by Waste Management. The Township arranges for off-site removal of the segregated waste by licensed haulers to licensed end users. All segregated wastes were removed during 2020.

4.5 Tipping Fees

Only Township residents possessing a waste disposal identification card were allowed entry to the site. The tipping fees that currently apply at the site are outlined in Table 4.1.

Table 4.1 Tipping Fees

Type of Waste	Tipping Fee
*Materials weighing less than 30lbs (1.36kg)	\$3.00
Materials weighing more than 30lbs	\$95.00 per tonne
Mattresses and Box Springs	\$22.00 each
Appliances containing Freon	\$15.00 surcharge (in addition to per tonne fee)
Propane Tanks (less than 20 lbs)	\$5.00
Propane Tanks (more than 20lbs)	\$10.00

*Waste materials include everything brought to the site for disposal save and except for recyclable material and those items listed above



5. Conclusions and Recommendations

This report presents the results the 2020 operational review carried out at the Hall's Glen Transfer Station located on Part Lot 25, Concession 4, in the Geographic Township of Douro-Dummer, in the County of Peterborough. The review was conducted in compliance with Monitoring and Reporting outlined in the Amended P.C. of A. No. A341004. It is our professional opinion that the facility operated in conformance with the current P.C. of A.

5.1 Signatures

We trust that this report meets with your immediate requirements. Should you have any questions, please contact our office.

Sincerely,


GHD

Steven J. Gagne, H.B.Sc.

Nyle McIlveen, P.Eng.



Enclosures

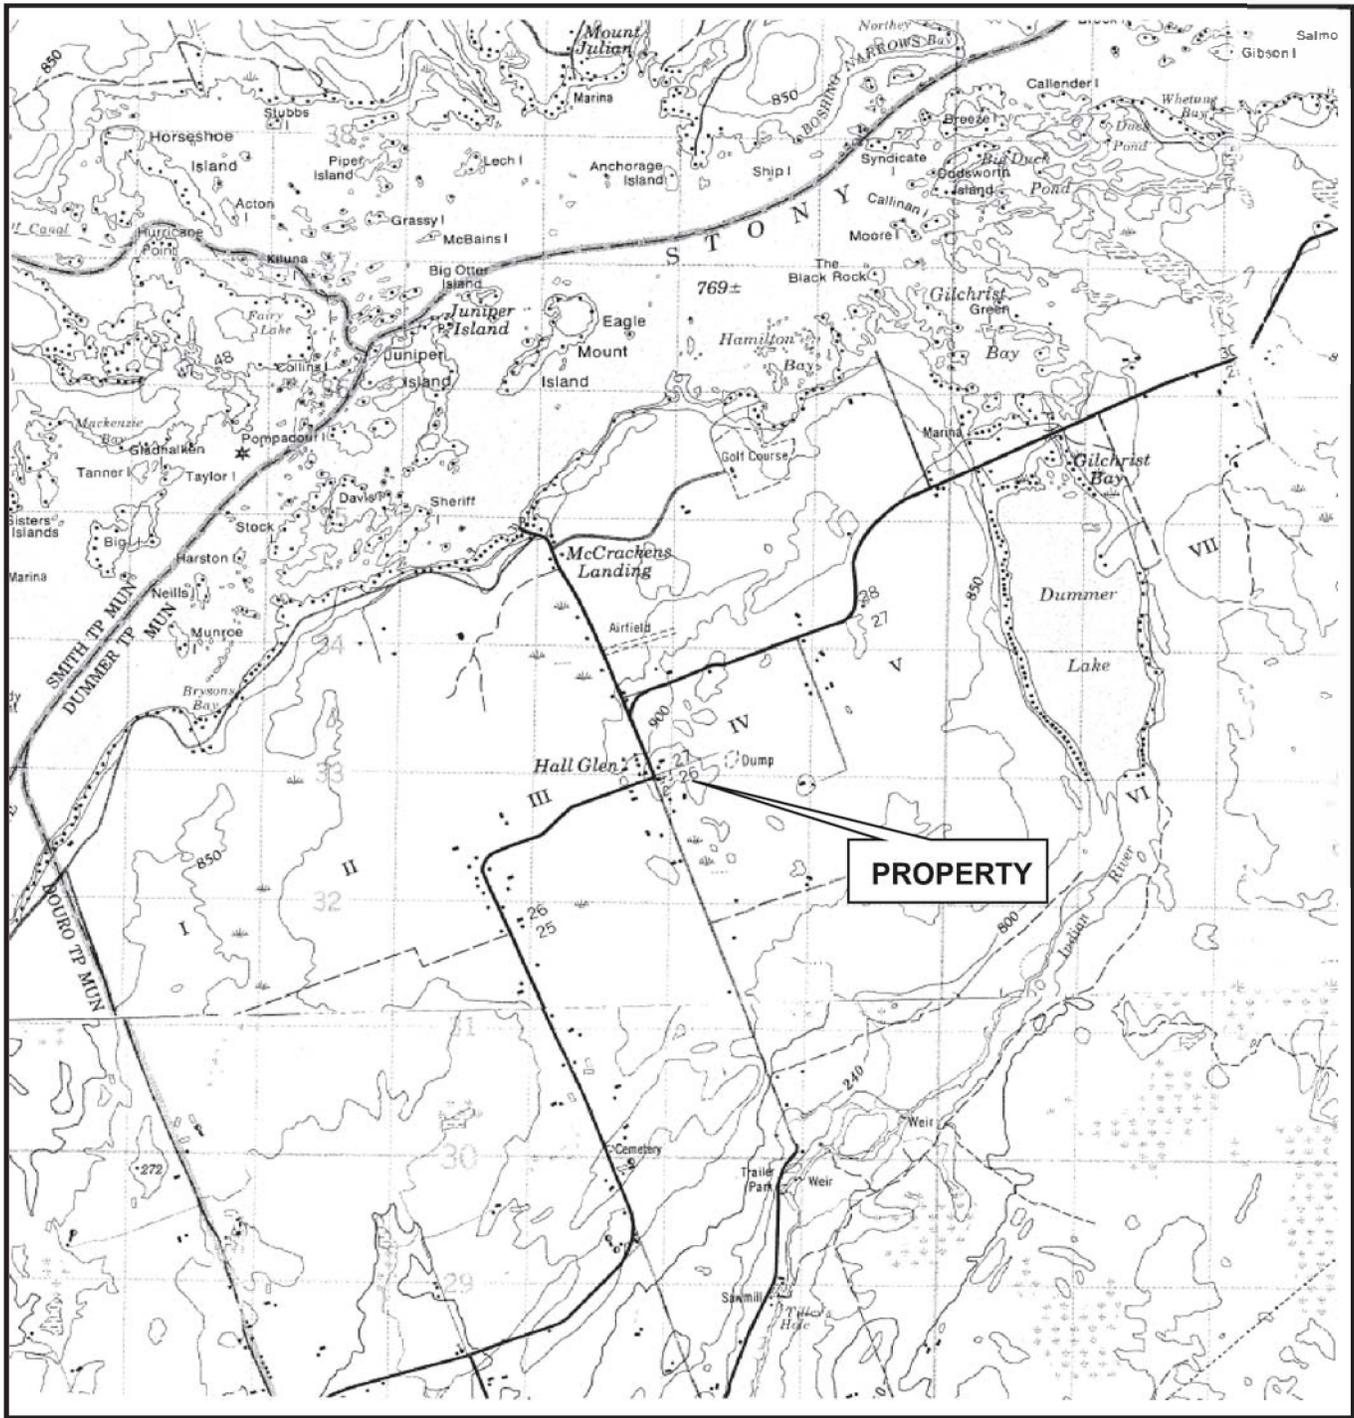

Base plan compiled from Energy Mines and Resources base map series 31 / D8&9, Air Photo dated 1981 & 1976, Published 1985, Chapman and Putnam 1984

Scale:
1:50000
Coordinate System
NAD 1983 UTM



Halls Glenn Landfill
Douro-Dummer Township
Peterborough County

11212878-01
March 2021

Vicinity Plan

FIGURE 1



SITE PLAN

Notes:
 Halls Glenn Transfer Station
 Plate 2



Legend

- Building as Symbol
- Building to Scale
- Airport
- Helipoint \ Hospital Helipoint
- Seaplane Base
- Ferry Route
- Trail Head \ Trail
- Railway \ Train Station
- Railway with Bridge
- Railway with Tunnel
- Road (Major → Minor)
- Winter Road
- Road with Bridge
- Road with Tunnel
- Primary, Kings or 400 Series Highway
- Secondary Highway
- Tertiary Highway
- District, County, Regional or Municipal Road
- Toll Highway
- One Way Road
- Road with Permanent Blocked Passage
- Road with Address Ranges
- Hydro Line, Communication Line or Unknown Transmission Line
- Natural Gas Pipeline, Water Pipeline or Unknown Pipeline
- Spot Height
- Index Contour
- Contour
- Wooded Area
- Wetland
- Waterbody
- Waterbody Elevation
- Watercourse
- Falls
- Rapids
- Rapids \ Falls
- Rocks
- Lock Gate
- Dam \ Hydro Wall
- Dam \ Hydro Wall
- Provincial \ State Boundary
- International Boundary
- Upper Tier \ District Municipal Boundary
- Lower Tier \ Single Tier Municipal Boundary
- Lot Line
- Indian Reserve
- Provincial Park
- National Park
- Conservation Reserve
- Military Lands

0 0.3 km


Projection: Web Mercator

The Ontario Ministry of Natural Resources and Forestry shall not be liable in any way for the use of, or reliance upon, this map or any information on this map. This map should not be used for: navigation, a plan of survey, routes, nor locations.

Imagery Copyright Notices: Ontario Ministry of Natural Resources and Forestry; NASA Landsat Program; First Base Solutions Inc.; Aéro-Photo (1961) Inc.; DigitalGlobe Inc.; U.S. Geological Survey.

© Copyright for Ontario Parcel data is held by Queen's Printer for Ontario and its licensors and may not be reproduced without permission.



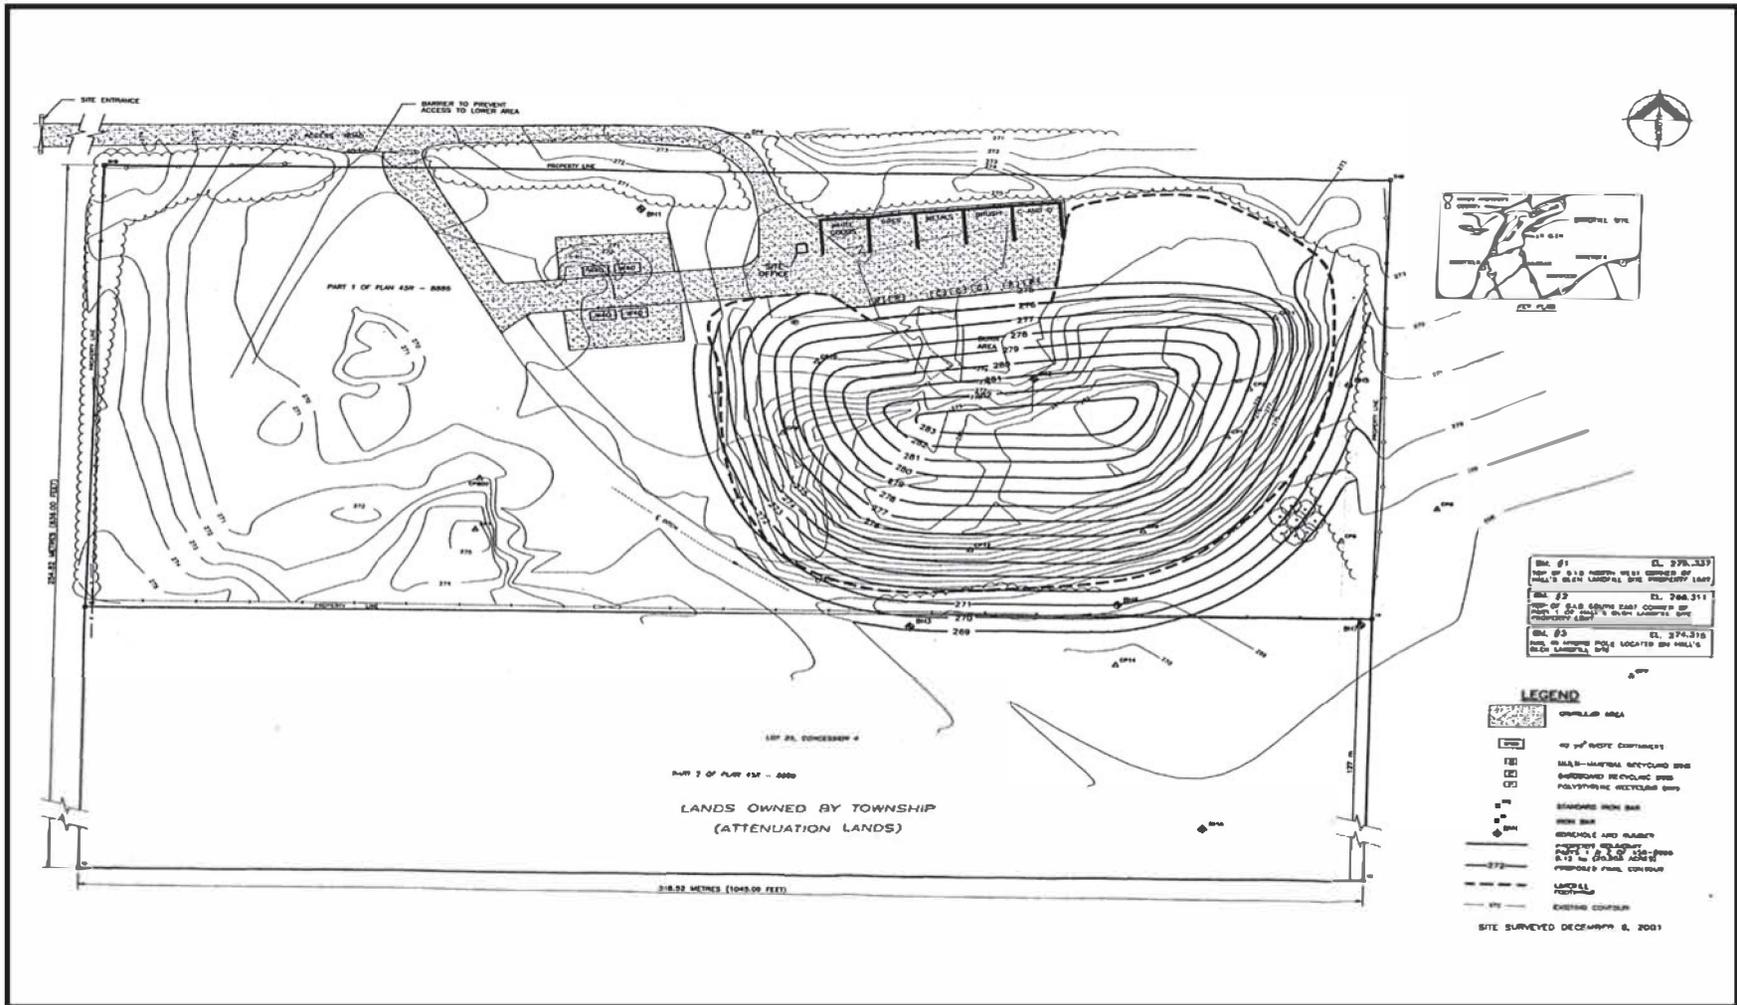

Scale:
 Not To Scale
 Coordinate System:
 NAD 1983 UTM Zone 17



Halls Glenn Landfill
 Douro Dummer Township
 Peterborough County

Plot Plan

11212878-01
 March, 2021

FIGURE 3




LEGEND

- R-1 Residential Well
- MW-10 Monitoring Well
- Property Boundary

Source: Ministry of Natural Resources Base Map Series 10 17 7250 49300 dated 1990, Air Photo 1984

Scale:
 1: 18000
 Coordinate System:
 NAD 1983 UTM Zone 17

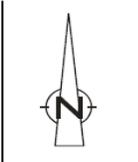

Halls Glenn Landfill
 Douro Dummer Township
 Peterborough County

11212878-01
 January, 2021

Property Boundary Plan

Plate 3

Appendix A Amended ECA

AMENDMENT TO ENVIRONMENTAL COMPLIANCE APPROVAL

NUMBER A341004

Notice No. 1

Issue Date: August 22, 2016

The Corporation of the Township of Douro-Dummer
894 South St P.O. Box 92
Post Office Box, No. 92
Warsaw, Ontario
K0L 3A0

Site Location: Hall's Glen Closed Landfill Site and Transfer Station
1951 County Road 6
Lot 25, Concession 4, Dummer Ward
Douro-Dummer Township, County of Peterborough

You are hereby notified that I have amended Approval No. A341004 issued on May 26, 2011 for a waste transfer station and a household hazardous waste depot at the closed Hall's Glen landfill site , as follows:

I. For the purposes of this Approval, the following definitions are hereby added:

"Household Hazardous Waste Collection Facility" or "MHSW" means the 20 feet by 40 feet area of the *Site* used for the transfer of hazardous and liquid industrial wastes listed under this Approval;

"MHSW Operator" means the County of Peterborough authorized by the *Owner* as having charge, management or control of any aspect of the *MHSW* ;

"Waste Transfer Site" or "TS" means the area of the *Site* used for the transfer of municipal waste, including solid non-hazardous commercial and industrial waste and recyclable materials as listed in Schedules 1 and 2 of Ontario Regulation 101/94, as well as waste categories 251, 252, 253 and 254 as described in the New Ontario Waste Classes, dated January, 1986, limited to waste oil of domestic origin only

II. Conditions 16, 24 (a), 40, 53 (a) and 54 of this Approval are hereby revoked and replaced by:

16. The TS shall only operate as follows:

- (a) Summer (May 1st to October 31st) - Mondays, Wednesdays, Fridays and Saturdays: 10:00 a.m.

to 2:00 p.m. ; Sundays: 10:00 a.m. to 6 p.m.

- (b) Winter (November 1st to April 30) - Wednesdays, Saturdays and Sundays: 10 a.m. to 2 p.m.
24. (a) The amount of waste oil stored at the *Site* at any one time shall not exceed two thousand two hundred and seventy litres (2,270 L).
40. (1) (a) The *Site* shall only accept waste for bulking and temporary storage pending transfer to an approved carrier disposal elsewhere, the following household hazardous wastes: Waste Class no. 112, 121, 122, 145, 146, 147, 148, 212, 213, 221, 242, 252, 261, 263, 269, 312 and 331 as described in the Ministry document "New Ontario Waste Classes" dated January 1986.
- (b) The *Owner* shall accept the wastes listed under Conditions 40 (1) (a) and 58 during the hours of operation specified in Condition 16 of this Approval.
- (2) The *Owner* is approved to hold *County* environmental day event(s), as operated by the *MHSW Operator* , to accept the wastes listed under Conditions 40 (1) (a) and 58. The *MHSW Operator* shall notify the *Owner* and the *District Manager* , in writing, fifteen (15) days in advance of the details of such an event. The event(s) shall be held subject to the terms and conditions of this Approval, and in accordance with the documents identified in Schedule "A".
53. (a) The *MHSW* Depot shall be operated and maintained in accordance with the updated MHSW Site Plan and Operational Manual identified in Appendix C of Item 20 of Schedule "A", as well as previous plans and specifications contained in Items 18 and 19 of Schedule "A", subject to the Conditions of this Approval.
54. Waste received at the *MHSW* Depot shall be stored in accordance with the updated MHSW Site Plan and Operational Manual identified in Appendix C of Item 20 of Schedule "A", as well as previous documentation submitted under Items 18 and 19 of Schedule "A" in a manner such that:
- (a) all liquid wastes shall be stored in secondary containment that meets the requirements of the *Ministry* document entitled "Guidelines for Environmental Protection Measures at Chemical and Waste Storage Facilities" dated May 2007, as amended;
 - (b) containers and/or storage areas containing flammable and/or ignitable materials shall be adequately grounded;
 - (c) storage containers shall be clearly labelled indicating the type and nature of the hazardous waste stored as required by applicable legislation;
 - (d) all batteries shall be stored in a manner which prevents leakage;
 - (e) incompatible waste types shall be segregated during storage;

- (f) all waste being transported from the Depot shall be transported in accordance with Ontario Regulation 347 and the Environmental Protection Act.

III. The following Item is hereby added to Schedule "A":

20. Letter by GHD Limited, dated January 7, 2016 and signed by Steven Gagne and Nyle McIlveen, including all appendices and attached documentation.

IV. The reasons for this amendment to the Approval are as follows:

1. The reason for Conditions 16 and 24 (a) is to change the hours of operation of the *Site* , and waste oil storage limit, as requested by The Corporation of the Township of Douro-Dummer
2. The reason for Conditions 40, 53 and 54 is to recognize changes to the *Household Hazardous Waste Collection Facility* , as requested by The Township of the Douro-Dummer and the County of Peterborough.

This Notice shall constitute part of the approval issued under Approval No. A341004 dated May 26, 2011

In accordance with Section 139 of the Environmental Protection Act, you may by written Notice served upon me and the Environmental Review Tribunal within 15 days after receipt of this Notice, require a hearing by the Tribunal. Section 142 of the Environmental Protection Act provides that the Notice requiring the hearing shall state:

1. The portions of the environmental compliance approval or each term or condition in the environmental compliance approval in respect of which the hearing is required, and;
2. The grounds on which you intend to rely at the hearing in relation to each portion appealed.

Pursuant to subsection 139(3) of the Environmental Protection Act, a hearing may not be required with respect to any terms and conditions in this environmental compliance approval, if the terms and conditions are substantially the same as those contained in an approval that is amended or revoked by this environmental compliance approval.

The Notice should also include:

3. The name of the appellant;
4. The address of the appellant;
5. The environmental compliance approval number;
6. The date of the environmental compliance approval;
7. The name of the Director, and;
8. The municipality or municipalities within which the project is to be engaged in.

And the Notice should be signed and dated by the appellant.

This Notice must be served upon:

The Secretary*
Environmental Review Tribunal

The Director appointed for the purposes of Part II.1 of
the Environmental Protection Act

655 Bay Street, Suite 1500
Toronto, Ontario
M5G 1E5


AND

Ministry of the Environment and Climate Change
135 St. Clair Avenue West, 1st Floor
Toronto, Ontario
M4V 1P5

* Further information on the Environmental Review Tribunal's requirements for an appeal can be obtained directly from the Tribunal at: Tel: (416) 212-6349, Fax: (416) 326-5370 or www.ert.gov.on.ca

The above noted activity is approved under s.20.3 of Part II.1 of the Environmental Protection Act.

DATED AT TORONTO this 22nd day of August, 2016

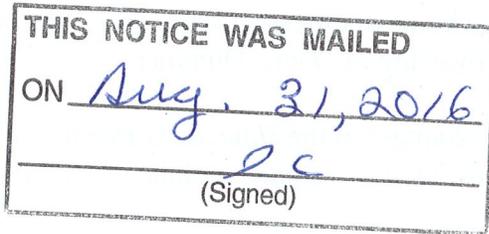

Dale Gable, P.Eng.

Director

appointed for the purposes of Part II.1 of the
Environmental Protection Act

MT/

c: District Manager, MOECC Peterborough
Nyle McIlveen, GHD, The Corporation of the Township of Douro-Dummer ✓

AMENDMENT TO ENVIRONMENTAL COMPLIANCE APPROVAL

NUMBER A341004

Notice No. 1

Issue Date: August 22, 2016

The Corporation of the Township of Douro-Dummer
894 South St P.O. Box 92
Post Office Box, No. 92
Warsaw, Ontario
K0L 3A0

Site Location: Hall's Glen Closed Landfill Site and Transfer Station
1951 County Road 6
Lot 25, Concession 4, Dummer Ward
Douro-Dummer Township, County of Peterborough

You are hereby notified that I have amended Approval No. A341004 issued on May 26, 2011 for a waste transfer station and a household hazardous waste depot at the closed Hall's Glen landfill site, as follows:

I. For the purposes of this Approval, the following definitions are hereby added:

"Household Hazardous Waste Collection Facility" or "MHSW" means the 20 feet by 40 feet area of the Site used for the transfer of hazardous and liquid industrial wastes listed under this Approval;

"MHSW Operator" means the County of Peterborough authorized by the Owner as having charge, management or control of any aspect of the MHSW ;

"Waste Transfer Site" or "TS" means the area of the Site used for the transfer of municipal waste, including solid non-hazardous commercial and industrial waste and recyclable materials as listed in Schedules 1 and 2 of Ontario Regulation 101/94, as well as waste categories 251, 252, 253 and 254 as described in the New Ontario Waste Classes, dated January, 1986, limited to waste oil of domestic origin only

II. Conditions 16, 24 (a), 40, 53 (a) and 54 of this Approval are hereby revoked and replaced by:

16. The TS shall only operate as follows:

- (a) Summer (May 1st to October 31st) - Mondays, Wednesdays, Fridays and Saturdays: 10:00 a.m.

to 2:00 p.m. ; Sundays: 10:00 a.m. to 6 p.m.

- (b) Winter (November 1st to April 30) - Wednesdays, Saturdays and Sundays: 10 a.m. to 2 p.m.
24. (a) The amount of waste oil stored at the *Site* at any one time shall not exceed two thousand two hundred and seventy litres (2,270 L).
40. (1) (a) The *Site* shall only accept waste for bulking and temporary storage pending transfer to an approved carrier disposal elsewhere, the following household hazardous wastes: Waste Class no. 112, 121, 122, 145, 146, 147, 148, 212, 213, 221, 242, 252, 261, 263, 269, 312 and 331 as described in the Ministry document "New Ontario Waste Classes" dated January 1986.
- (b) The *Owner* shall accept the wastes listed under Conditions 40 (1) (a) and 58 during the hours of operation specified in Condition 16 of this Approval.
- (2) The *Owner* is approved to hold *County* environmental day event(s), as operated by the *MHSW Operator*, to accept the wastes listed under Conditions 40 (1) (a) and 58. The *MHSW Operator* shall notify the *Owner* and the *District Manager*, in writing, fifteen (15) days in advance of the details of such an event. The event(s) shall be held subject to the terms and conditions of this Approval, and in accordance with the documents identified in Schedule "A".
53. (a) The *MHSW Depot* shall be operated and maintained in accordance with the updated MHSW Site Plan and Operational Manual identified in Appendix C of Item 20 of Schedule "A", as well as previous plans and specifications contained in Items 18 and 19 of Schedule "A", subject to the Conditions of this Approval.
54. Waste received at the *MHSW Depot* shall be stored in accordance with the updated MHSW Site Plan and Operational Manual identified in Appendix C of Item 20 of Schedule "A", as well as previous documentation submitted under Items 18 and 19 of Schedule "A" in a manner such that:
- (a) all liquid wastes shall be stored in secondary containment that meets the requirements of the *Ministry* document entitled "Guidelines for Environmental Protection Measures at Chemical and Waste Storage Facilities" dated May 2007, as amended;
 - (b) containers and/or storage areas containing flammable and/or ignitable materials shall be adequately grounded;
 - (c) storage containers shall be clearly labelled indicating the type and nature of the hazardous waste stored as required by applicable legislation;
 - (d) all batteries shall be stored in a manner which prevents leakage;
 - (e) incompatible waste types shall be segregated during storage;

- (f) all waste being transported from the Depot shall be transported in accordance with Ontario Regulation 347 and the Environmental Protection Act.

III. The following Item is hereby added to Schedule "A":

20. Letter by GHD Limited, dated January 7, 2016 and signed by Steven Gagne and Nyle McIlveen, including all appendices and attached documentation.

IV. The reasons for this amendment to the Approval are as follows:

1. The reason for Conditions 16 and 24 (a) is to change the hours of operation of the *Site* , and waste oil storage limit, as requested by The Corporation of the Township of Douro-Dummer
2. The reason for Conditions 40, 53 and 54 is to recognize changes to the *Household Hazardous Waste Collection Facility* , as requested by The Township of the Douro-Dummer and the County of Peterborough.

This Notice shall constitute part of the approval issued under Approval No. A341004 dated May 26, 2011

In accordance with Section 139 of the Environmental Protection Act, you may by written Notice served upon me and the Environmental Review Tribunal within 15 days after receipt of this Notice, require a hearing by the Tribunal. Section 142 of the Environmental Protection Act provides that the Notice requiring the hearing shall state:

1. The portions of the environmental compliance approval or each term or condition in the environmental compliance approval in respect of which the hearing is required, and;
2. The grounds on which you intend to rely at the hearing in relation to each portion appealed.

Pursuant to subsection 139(3) of the Environmental Protection Act, a hearing may not be required with respect to any terms and conditions in this environmental compliance approval, if the terms and conditions are substantially the same as those contained in an approval that is amended or revoked by this environmental compliance approval.

The Notice should also include:

3. The name of the appellant;
4. The address of the appellant;
5. The environmental compliance approval number;
6. The date of the environmental compliance approval;
7. The name of the Director, and;
8. The municipality or municipalities within which the project is to be engaged in.

And the Notice should be signed and dated by the appellant.

This Notice must be served upon:

The Secretary*
Environmental Review Tribunal

The Director appointed for the purposes of Part II.1 of
the Environmental Protection Act

655 Bay Street, Suite 1500
Toronto, Ontario
M5G 1E5


AND

Ministry of the Environment and Climate Change
135 St. Clair Avenue West, 1st Floor
Toronto, Ontario
M4V 1P5

* Further information on the Environmental Review Tribunal's requirements for an appeal can be obtained directly from the Tribunal at: Tel: (416) 212-6349, Fax: (416) 326-5370 or www.ert.gov.on.ca

The above noted activity is approved under s.20.3 of Part II.1 of the Environmental Protection Act.

DATED AT TORONTO this 22nd day of August, 2016

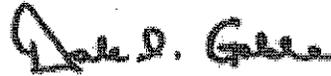

Dale Gable, P.Eng.

Director

appointed for the purposes of Part II.1 of the
Environmental Protection Act

MT/

c: District Manager, MOECC Peterborough
Nyle McIveen, GHD, The Corporation of the Township of Douro-Dummer

Appendix B

Waste Oil and MHSW Manifests

SK SHIP#231052851 SVC DOC#
C# BR#OSS CSG: WK:

PLANT # CONS PLNT# TON
1:19200/150789 2: 3: 4:

CL16497-1

MOVEMENT DOCUMENT / MANIFEST
DOCUMENT DE MOUVEMENT / MANIFESTE

Movement document/manifest conforms to all federal provincial environmental legislation.
Document de mouvement/manifèste est conforme aux législations fédérale et provinciale sur l'environnement.

Movement Document / Manifest Reference No.
N° de référence du document de mouvement/manifèste

Generator / consignor Producteur / expéditeur Registration No. / Provincial ID No. N° d'immatriculation - d'id. provincial ON0921301		B Carrier Transporteur Registration No. / Provincial ID No. N° d'immatriculation - d'id. provincial A8231		Reference Nos. of other movement document(s)/manifest(s) used / N° de référence des autres documents de mouvement/manifèstes utilisés 27	
Company name / Nom de l'entreprise SAFETY-KLEEN CANADA INC.		C Receiver / consignee Réceptionnaire / destinataire Registration No. / Provincial ID No. N° d'immatriculation - d'id. provincial A363005		Receiver / consignee information same as in Part A Les renseignements du réceptionnaire / destinataire sont les mêmes qu'à la Partie A <input type="checkbox"/> Yes / Oui <input type="checkbox"/> No, complete the box below / Non, remplir la case ci-dessous	
Party name / Nom de l'entreprise COURTOUR-DUMMER, TOWNSHIP OF		Mailing address / Adresse postale 300 WOOLWICH ST ON CA N0B 1M0		Company name / Nom de l'entreprise SAFETY-KLEEN CANADA INC.	
City / Ville COURTOUR-DUMMER, TOWNSHIP OF		City / Ville ON CA N0B 1M0		Mailing address / Adresse postale 22222 LOYALIST PARKWAY ON CA K0K 1L0	
Province ON		Province ON		Province ON	
Postal code / Code postal 705652-8402		Postal code / Code postal 519-648-2291		Postal code / Code postal 613-965-6949	
E-mail / Courriel électronique 705652-8402		E-mail / Courriel électronique 519-648-2291		E-mail / Courriel électronique 613-965-6949	
Tel. No. / N° de tél. 705652-8402		Tel. No. / N° de tél. 519-648-2291		Tel. No. / N° de tél. 613-965-6949	
Receiving site address / Adresse du lieu de l'expédition LOT 25 CONCESSION 4, TRANSFER STATION COURTOUR-DUMMER TOWNSHIP PETERBOROUGH ON K0L 3A0		Vehicle / Véhicule Trailer - Rail car No. 1 AL68530 ON		Receiving site address / Adresse du lieu de destination 22222 LOYALIST PARKWAY ON CA K0K 1L0	
City / Ville COURTOUR-DUMMER TOWNSHIP PETERBOROUGH ON K0L 3A0		Registration No. / N° d'immatriculation AL68530 ON		City / Ville ON CA K0K 1L0	
Province ON		Province ON		Province ON	
Postal code / Code postal K0L 3A0		Postal code / Code postal K0K 1L0		Postal code / Code postal K0K 1L0	
E-mail / Courriel électronique 613-965-6949		E-mail / Courriel électronique 613-965-6949		E-mail / Courriel électronique 613-965-6949	
Tel. No. / N° de tél. 613-965-6949		Tel. No. / N° de tél. 613-965-6949		Tel. No. / N° de tél. 613-965-6949	
Receiving site address / Adresse du lieu de destination 22222 LOYALIST PARKWAY ON CA K0K 1L0		Name of authorized person (print): J. Gray (519-648-2291)		Date received / Date de réception Year / Année Month / Mois Day / Jour 2006 06 30	
City / Ville ON CA K0K 1L0		Signature: J. Gray		Time / Heure A.M. P.M.	
Province ON		Signature: J. Gray		If waste or recyclable material to be transferred, specify intended company name/ Si les déchets ou matières recyclables doivent être transférés, préciser le nom du destinataire 30	
Postal code / Code postal K0K 1L0		Signature: J. Gray		Registration No./Provincial ID No. N° d'immatriculation/d'id provincial 31	
E-mail / Courriel électronique 613-965-6949		Signature: J. Gray		Quantity received / Quantité reçue 32	
Tel. No. / N° de tél. 613-965-6949		Signature: J. Gray		Units L or / ou kg / Unités 31	
Receiving site address / Adresse du lieu de destination 22222 LOYALIST PARKWAY ON CA K0K 1L0		Signature: J. Gray		Comments / Commentaires 32	
City / Ville ON CA K0K 1L0		Signature: J. Gray		Handling Code / Code de manutention 33	
Province ON		Signature: J. Gray		Shipment / Envoi Accepted / Refused / Cont. / Veh. 34	
Postal code / Code postal K0K 1L0		Signature: J. Gray		Decont. / Veh. 35	
E-mail / Courriel électronique 613-965-6949		Signature: J. Gray		If handling code "Other" (specify) / Si code de manutention « autre » (spécifier) 36	
Tel. No. / N° de tél. 613-965-6949		Signature: J. Gray		Receiver / consignee certification: I certify that the information contained in Part C is correct and complete. / Attestation du réceptionnaire / destinataire: J'atteste que tous les renseignements à la partie C sont exacts et complets. 37	
Receiving site address / Adresse du lieu de destination 22222 LOYALIST PARKWAY ON CA K0K 1L0		Signature: J. Gray		Name of authorized person (print) / Nom de l'agent autorisé (caractère d'imprimerie) 37	
City / Ville ON CA K0K 1L0		Signature: J. Gray		Tel. No. / N° de tél. 613-965-6949	
Province ON		Signature: J. Gray		Signature 37	
Postal code / Code postal K0K 1L0		Signature: J. Gray		Signature 37	
E-mail / Courriel électronique 613-965-6949		Signature: J. Gray		Signature 37	
Tel. No. / N° de tél. 613-965-6949		Signature: J. Gray		Signature 37	

International use only

Douro Dummer	2015	2016	2017	2018	2019	2020
Type of Diversion	Tonnes	Tonnes	Tonnes	Tonnes	Tonnes	Tonnes
Curbside tonnages - Douro Dummer	447.96	466.40	444.76	443.43	394.24	492.46
Private Road Collection - Douro Dummer - n/a 2020	42.93	42.99	40.11	35.17	31.02	0.00
Depot tonnages (containers) - Hall's Glen	20.36	17.26	19.00	19.22	19.62	20.05
Depot tonnage (Fibre) - Hall's Glen	34.39	36.13	37.10	38.70	33.57	30.30
Depot Organics Pilot - Hall's Glen	4.95	3.56	6.75	36.44	26.08	21.76
Depot Leaf and Yard - Warsaw PW Yard Spring to Fall 2020	9.92	30.97	55.46	29.80	90.97	82.12
Curbside Leaf and Yard tonnages - Donwood -Spring and Fall 2020	7.94	6.67	16.28	20.87	8.69	10.32
Campground Run (2 of 6; balance in curbside)	3.96	4.38	3.72	4.10	3.96	3.28
Polystyrene tonnages - Event cancelled	n/a	n/a	0.01	0.03	0.01	0.00
Durable Plastics - No collection in 2020	0.64	n/a	3.57	1.16	2.42	n/a
Carpet Recycling - n/a 2020	1.38	n/a	n/a	n/a	n/a	n/a
Media & Car Seats - Event Cancelled	0.02	0.14	0.18	0.09	0.06	0.00
Hard Cover Books - Event Cancelled	n/a	0.15	0.21	0.09	0.39	0.00
Paper Shredding - Event Cancelled	n/a	0.71	0.55	1.43	0.51	0.00
MHSW Tonnages - Event Cancelled at Hall's Glen (not including waste oil)	11.84	9.73	7.36	9.06	7.20	1.18
WEEE Tonnage - Hall's Glen	9.85	13.96	14.02	11.31	11.83	10.38
Mattresses - Hall's Glen - 29 recycled	4.78	3.97	5.94	5.23	4.87	0.76
PGA Golf Tournament (Wildfire)	0.58	n/a	n/a	n/a	n/a	n/a
Total Tonnes	601.49	637.02	655.02	656.12	635.44	672.61

County of Peterborough

Hall's Glen MHSW Depot-Provisional Certificate of Approval # A341004

2020 Material Collection Types/Quantities/Destination Data

Product	Provincial No.	Inbound Units	Transportation Method	Destination	Sep-20		Season Totals (kgs)
					Inbound Estimates	Outbound Actuals (Kgs)	
Compressed Gas	331I	Kgs	Drum/skid	Photech	560	467	467
Lead Acid Batteries	112 C	Kgs	Skid	Photech	0	366	366
				Monthly Total	0	833	833

Waste Electronic Shipments 2020

June 17th, 2020	2.20 Metric	15 cubic meters
August 5th 2020	2.40 Metric	17 cubic meters
Sept 30th 2020	2.63 Metric	19 cubic meters

Construction and Wood	Green Waste	Metal	Wood	Waste Oil - Transfer St
Nov	2.07			1900
	1.91			
OCT	2.8	3.25		
	2.74			
SEPT	4.65	3.91	3.94	
			1.5	
AUG	3.66	7.75		
	3.12			
	1.98			
JULY	2.84	2.32	2.02	
	2.9		2.85	
			4.28	
JUNe	2.76	2.5	2.04	1910
	2.36	3.5	2.49	
		1.99		
MAR	3.55			
JAN	2.15			
Total - MT	39.49	41.61	17.47	3810 Litres