


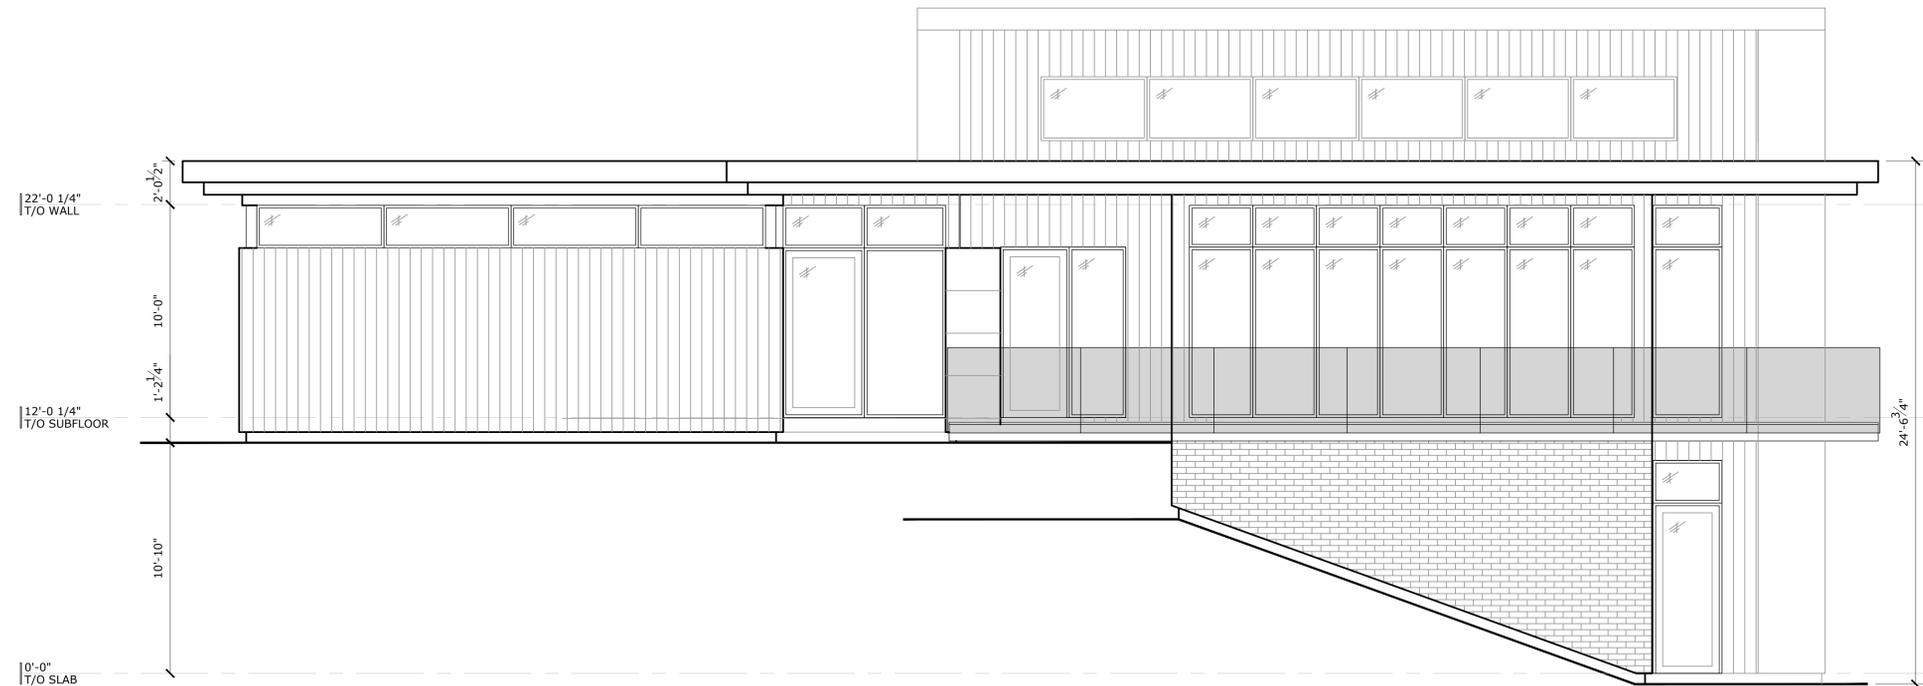

2
A-500
WEST BUILDING ELEVATION
1/4" = 1'-0"



3
A-500
EAST BUILDING ELEVATION
1/4" = 1'-0"

- 1.0 DRAWINGS ARE PROVIDED AS AN INSTRUMENT OF SERVICE AND REMAIN THE PROPERTY OF MARSHALL DESIGN STUDIO. ALL COPYRIGHT CONDITIONS ARE RESERVED BY THE DESIGNER WITH RESPECT TO THESE DOCUMENTS. THESE DOCUMENTS SHALL NOT BE DUPLICATED OR USED FOR OTHER THAN THE PURPOSE FOR WHICH THEY WERE ISSUED.
- 2.0 THE CONTRACTOR IS TO VERIFY ALL DIMENSIONS FOR THE WORK AND SHALL REPORT ANY DISCREPANCIES TO THE DESIGNER PRIOR TO COMMENCEMENT OF WORK.
- 3.0 DRAWINGS ARE NOT TO BE SCALED FOR CONSTRUCTION PURPOSES.
- 4.0 THE DESIGNER IS NOT RESPONSIBLE FOR THE ACCURACY OF SURVEY, STRUCTURAL, ELECTRICAL, MECHANICAL ETC. INFORMATION SHOWN ON THIS DRAWING. REFER TO THE APPROPRIATE CONSULTANTS DRAWINGS BEFORE PROCEEDING WITH THE WORK.
- 5.0 CONSTRUCTION MUST CONFORM TO ALL APPLICABLE CODES AND REQUIREMENTS OF AUTHORITIES HAVING JURISDICTION.
- 6.0 NO CHANGES SHALL BE MADE TO THE WORK DESCRIBED IN THESE DRAWINGS WITHOUT THE EXPRESSED WRITTEN CONSENT OF THE DESIGNER.
- 7.0 EXISTING BUILDING ASSUMED TO BE IN GOOD WORKING CONDITION. ANY DISCREPANCIES TO BE REPORTED TO DESIGNER
- 8.0 WHERE EXISTING BUILDING INFORMATION WAS NOT AVAILABLE WE HAVE MADE ASSUMPTIONS AS REQUIRED AND DISPLAYED OUR ASSUMPTIONS IN THE DRAWINGS. ANY DISCREPANCIES TO BE REPORTED TO DESIGNER


I, JASON MARSHALL, DECLARE THAT I HAVE REVIEWED AND TAKE RESPONSIBILITY FOR THE DESIGN ACTIVITIES UNDER DIVISION C SECTION 3.2.4 OF THE ONTARIO BUILDING CODE. I AM QUALIFIED, AND THE FIRM IS REGISTERED, IN THE APPROPRIATE CLASSES/CATEGORIES:

Jason Marshall
 INDIVIDUAL BCIN: 40869
 FIRM BCIN: 42865


TITLE: BUILDING ELEVATIONS

ADDRESS: 694 BIRCHVIEW ROAD
 DOURO-DUMMER, ON.
 DATE: 2025-06-17
 PROJECT: MOORE-PENNER RESIDENCE
 PROJECT No: 25-287
 REVISION:

1.0 2025-06-05 FOR ORCA PERMIT
 DRAWN BY: J.M.
 SCALE: AS NOTED
 PAGE No: A-500

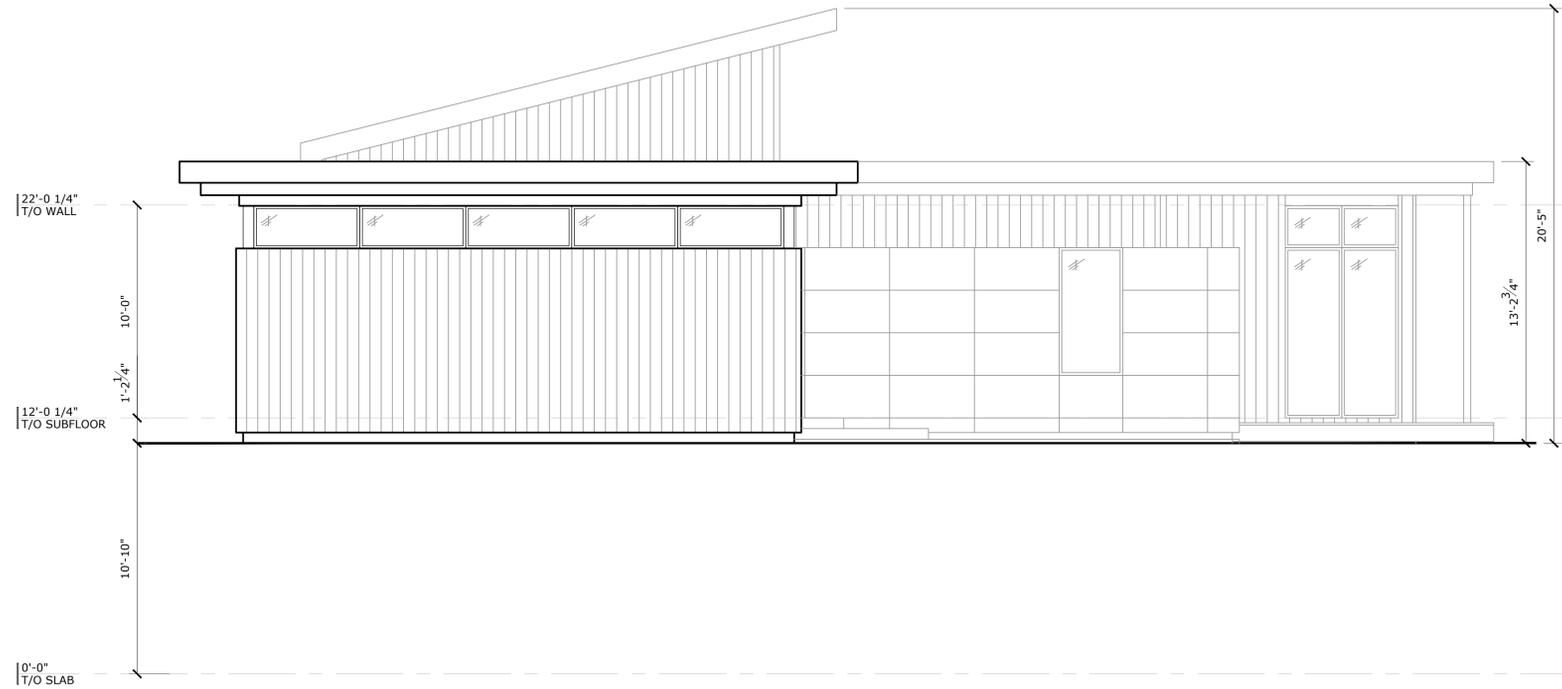

2 SOUTH BUILDING ELEVATION
1/4" = 1'-0"

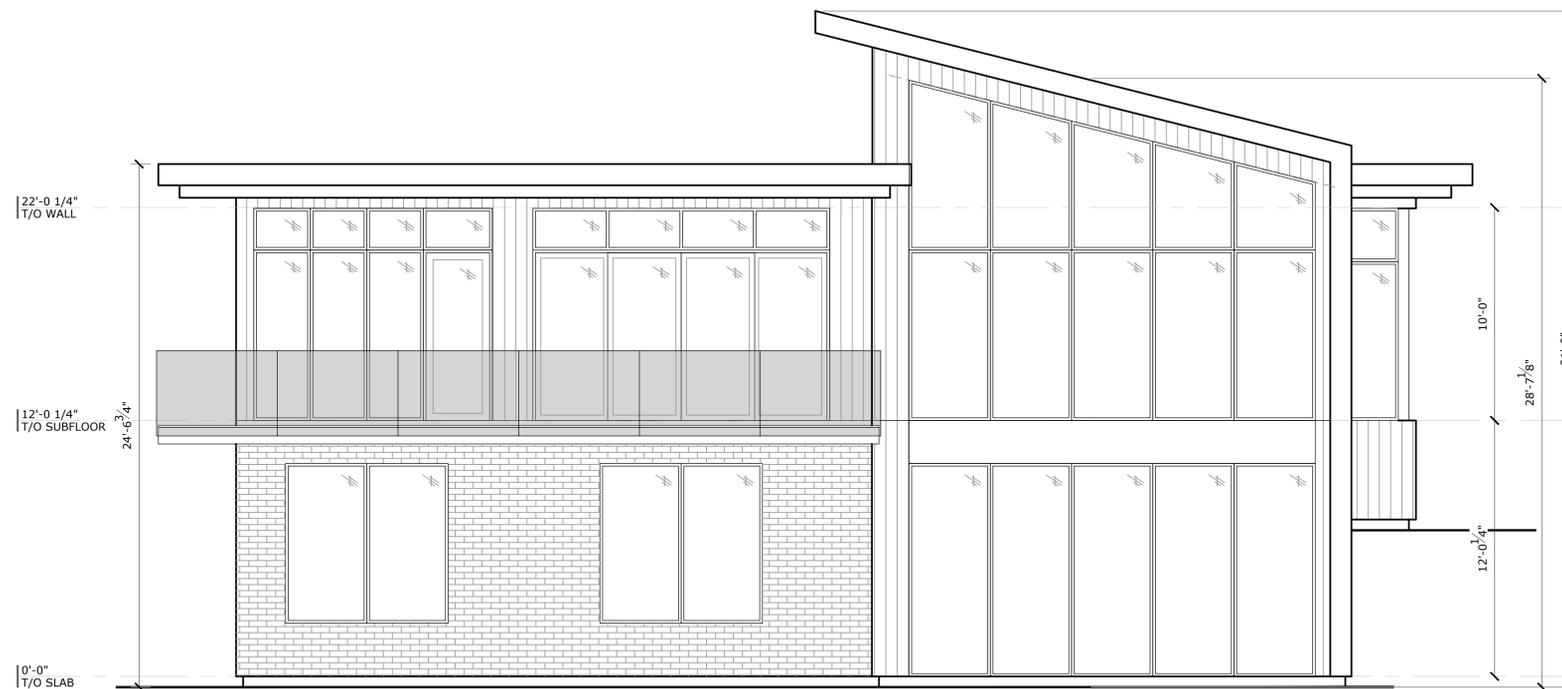

1 NORTH BUILDING ELEVATION
1/4" = 1'-0"

- 1.0 DRAWINGS ARE PROVIDED AS AN INSTRUMENT OF SERVICE AND REMAIN THE PROPERTY OF MARSHALL DESIGN STUDIO. ALL COPYRIGHT CONDITIONS ARE RESERVED BY THE DESIGNER WITH RESPECT TO THESE DOCUMENTS. THESE DOCUMENTS SHALL NOT BE DUPLICATED OR USED FOR OTHER THAN THE PURPOSE FOR WHICH THEY WERE ISSUED.
- 2.0 THE CONTRACTOR IS TO VERIFY ALL DIMENSIONS FOR THE WORK AND SHALL REPORT ANY DISCREPANCIES TO THE DESIGNER PRIOR TO COMMENCEMENT OF WORK.
- 3.0 DRAWINGS ARE NOT TO BE SCALED FOR CONSTRUCTION PURPOSES.
- 4.0 THE DESIGNER IS NOT RESPONSIBLE FOR THE ACCURACY OF SURVEY, STRUCTURAL, ELECTRICAL, MECHANICAL ETC. INFORMATION SHOWN ON THIS DRAWING. REFER TO THE APPROPRIATE CONSULTANTS DRAWINGS BEFORE PROCEEDING WITH THE WORK.
- 5.0 CONSTRUCTION MUST CONFORM TO ALL APPLICABLE CODES AND REQUIREMENTS OF AUTHORITIES HAVING JURISDICTION.
- 6.0 NO CHANGES SHALL BE MADE TO THE WORK DESCRIBED IN THESE DRAWINGS WITHOUT THE EXPRESSED WRITTEN CONSENT OF THE DESIGNER.
- 7.0 EXISTING BUILDING ASSUMED TO BE IN GOOD WORKING CONDITION. ANY DISCREPANCIES TO BE REPORTED TO DESIGNER
- 8.0 WHERE EXISTING BUILDING INFORMATION WAS NOT AVAILABLE WE HAVE MADE ASSUMPTIONS AS REQUIRED AND DISPLAYED OUR ASSUMPTIONS IN THE DRAWINGS. ANY DISCREPANCIES TO BE REPORTED TO DESIGNER


I, JASON MARSHALL, DECLARE THAT I HAVE REVIEWED AND TAKE RESPONSIBILITY FOR THE DESIGN ACTIVITIES UNDER DIVISION C SECTION 3.2.4 OF OF THE ONTARIO BUILDING CODE. I AM QUALIFIED, AND THE FIRM IS REGISTERED, IN THE APPROPRIATE CLASSES/CATEGORIES:

Jason Marshall
 INDIVIDUAL BCIN: 40869
 FIRM BCIN: 42865

TITLE: BUILDING ELEVATIONS

ADDRESS: 694 BIRCHVIEW ROAD
 DOURO-DUMMER, ON.
 DATE: 2025-06-17
 PROJECT: MOORE-PENNER RESIDENCE
 PROJECT No: 25-287
 REVISION:

1.0 2025-06-05 FOR ORCA PERMIT
 DRAWN BY: J.M.
 SCALE: AS NOTED
 PAGE No: A-501

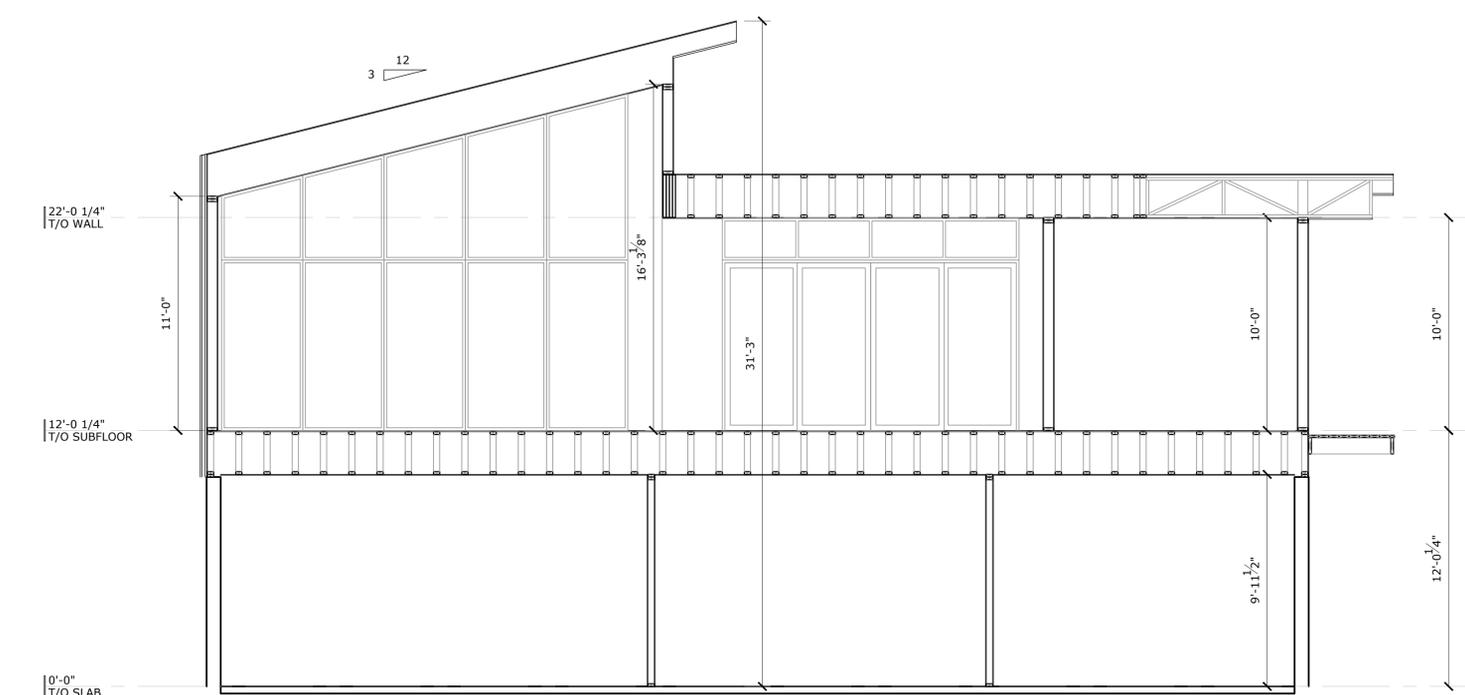

1
A-600 BUILDING SECTION
1/4" = 1'-0"

- 1.0 DRAWINGS ARE PROVIDED AS AN INSTRUMENT OF SERVICE AND REMAIN THE PROPERTY OF MARSHALL DESIGN STUDIO. ALL COPYRIGHT CONDITIONS ARE RESERVED BY THE DESIGNER WITH RESPECT TO THESE DOCUMENTS. THESE DOCUMENTS SHALL NOT BE DUPLICATED OR USED FOR OTHER THAN THE PURPOSE FOR WHICH THEY WERE ISSUED.
- 2.0 THE CONTRACTOR IS TO VERIFY ALL DIMENSIONS FOR THE WORK AND SHALL REPORT ANY DISCREPANCIES TO THE DESIGNER PRIOR TO COMMENCEMENT OF WORK.
- 3.0 DRAWINGS ARE NOT TO BE SCALED FOR CONSTRUCTION PURPOSES.
- 4.0 THE DESIGNER IS NOT RESPONSIBLE FOR THE ACCURACY OF SURVEY, STRUCTURAL, ELECTRICAL, MECHANICAL ETC. INFORMATION SHOWN ON THIS DRAWING. REFER TO THE APPROPRIATE CONSULTANTS DRAWINGS BEFORE PROCEEDING WITH THE WORK.
- 5.0 CONSTRUCTION MUST CONFORM TO ALL APPLICABLE CODES AND REQUIREMENTS OF AUTHORITIES HAVING JURISDICTION.
- 6.0 NO CHANGES SHALL BE MADE TO THE WORK DESCRIBED IN THESE DRAWINGS WITHOUT THE EXPRESSED WRITTEN CONSENT OF THE DESIGNER.
- 7.0 EXISTING BUILDING ASSUMED TO BE IN GOOD WORKING CONDITION. ANY DISCREPANCIES TO BE REPORTED TO DESIGNER
- 8.0 WHERE EXISTING BUILDING INFORMATION WAS NOT AVAILABLE WE HAVE MADE ASSUMPTIONS AS REQUIRED AND DISPLAYED OUR ASSUMPTIONS IN THE DRAWINGS. ANY DISCREPANCIES TO BE REPORTED TO DESIGNER

I, JASON MARSHALL, DECLARE THAT I HAVE REVIEWED AND TAKE RESPONSIBILITY FOR THE DESIGN ACTIVITIES UNDER DIVISION C SECTION 3.2.4 OF THE ONTARIO BUILDING CODE. I AM QUALIFIED, AND THE FIRM IS REGISTERED, IN THE APPROPRIATE CLASSES/CATEGORIES:

Jason Marshall
 INDIVIDUAL BCIN: 40869
 FIRM BCIN: 42865

TITLE: BUILDING SECTIONS

 ADDRESS: 694 BIRCHVIEW ROAD
 DOURO-DUMMER, ON.
 DATE: 2025-06-17
 PROJECT: MOORE-PENNER RESIDENCE
 PROJECT No: 25-287
 REVISION:

1.0 2025-06-05 FOR ORCA PERMIT
 DRAWN BY: J.M.
 SCALE: AS NOTED
 PAGE No: A-600