



METRIC: DISTANCES AND COORDINATES SHOWN HEREON ARE IN METRES CAN BE CONVERTED TO FEET BY DIVIDING BY 0.3048

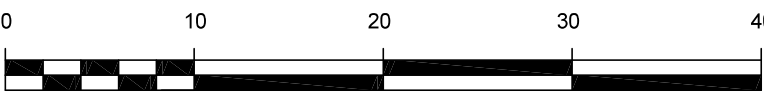

SCALE: 1:400
THE INTENDED PLOT SIZE OF THIS PLAN IS 860mm IN WIDTH BY 560mm IN HEIGHT WHEN PLOTTED AT A SCALE OF 1:400

KNOWN AS COUNTY ROAD No. 8
PART 3
EXPROPRIATION PLAN R153869

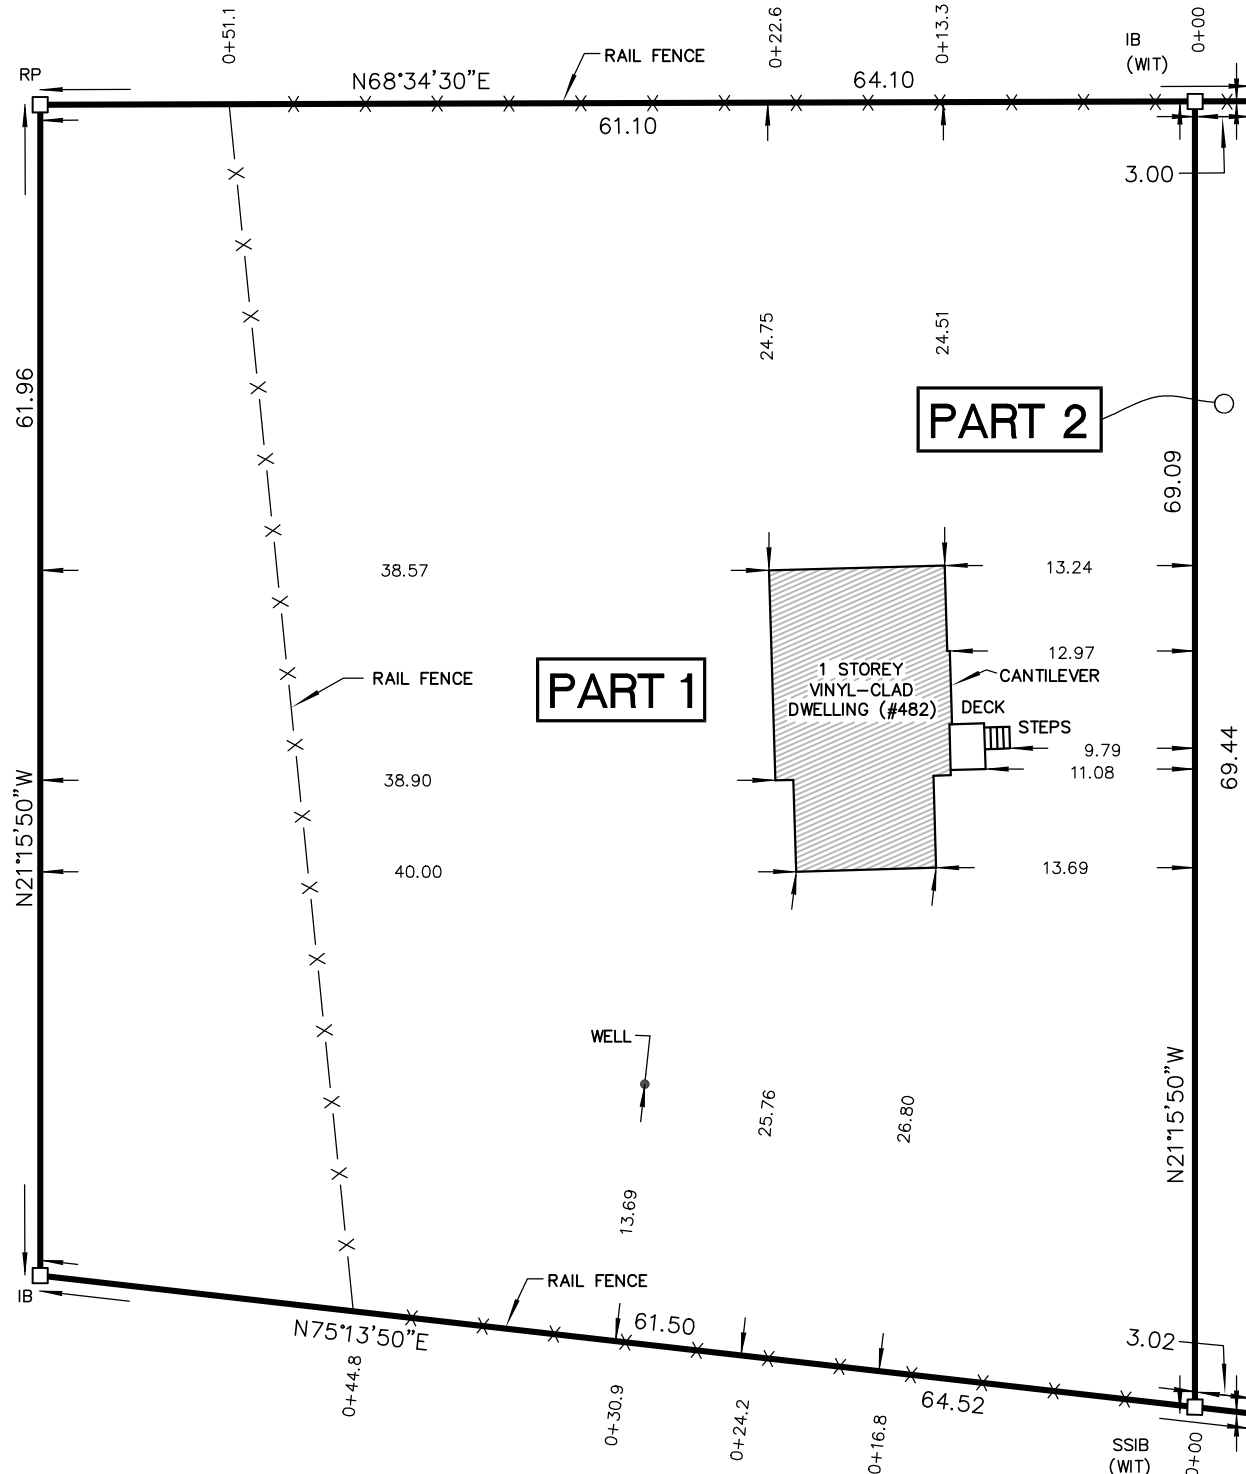

DOURO FIRST LINE
KNOWN AS

AND

CONCESSIONS

ROAD ALLOWANCE BETWEEN

LOT 6, CONCESSION 2
SOUTHEAST CORNER

ROAD ALLOWANCE BETWEEN
LOTS 5 AND 6

SCHEDULE

PART	LOT	CONCESSION	PIN	AREA
1	PART OF LOT 6	2	PART OF PIN 28171-0142(LT)	4003.6 sq.m.
2				207.8 sq.m.

PART 1
PLAN 45R--8195

PART 2
PLAN 45R--15183

PART 2
PLAN 45R--8195

PART 1
PLAN 45R--17085

PART 2
PLAN 45R--8195

PART 2
PLAN 45R--17085

PART 2
PLAN 45R--8195

ROAD ALLOWANCE BETWEEN LOTS 5 & 6

PLAN OF SURVEY OF PART OF LOT 6, CONCESSION 2 GEOGRAPHIC TOWNSHIP OF DOURO TOWNSHIP OF DOURO-DUMMER COUNTY OF PETERBOROUGH

SURVEYOR'S CERTIFICATE

- I CERTIFY THAT:
- THIS SURVEY AND PLAN ARE CORRECT AND ARE IN ACCORDANCE WITH THE SURVEYS ACT, THE SURVEYORS ACT AND THE LAND TITLES ACT AND THE REGULATIONS MADE UNDER THEM.
 - THE SURVEY WAS COMPLETED ON 1 APRIL, 2026

SIGNED AT LAKEFIELD, ONTARIO
THIS 7th DAY OF MAY, 2026

CHRISTOPHER E. MUSCLOW
ONTARIO LAND SURVEYOR

THIS PLAN OF SURVEY IS RELATED TO AOLS PLAN
SUBMISSION FORM NUMBER V-128598

LEGEND

- DENOTES SURVEY MONUMENT FOUND
- DENOTES SURVEY MONUMENT PLANTED
- WIT. DENOTES WITNESS
- SIB DENOTES STANDARD IRON BAR (0.03 x 0.03 x 1.22)
- SSIB DENOTES SHORT STANDARD IRON BAR (0.03 x 0.03 x 0.61)
- IB DENOTES IRON BAR (0.02m x 0.02 x 0.61)
- RP DENOTES ROCK POST
- M DENOTES MEASURED
- IBW DENOTES IBW SURVEYORS, O.L.S.
- 1647 DENOTES J.B. FLEGUEL, O.L.S.
- E&P DENOTES ELLIOTT & PARR, O.L.S.
- 873 DENOTES W.A. BENINGER, O.L.S.
- 712 DENOTES G.W. ELLIOTT, O.L.S.
- P1 DENOTES 45R-17085
- P2 DENOTES 45R-15183
- P3 DENOTES 45R-8195
- P4 DENOTES EXPROPRIATION PLAN R153869

BEARINGS SHOWN HEREON ARE UTM GRID, DERIVED FROM REAL TIME NETWORK (RTN) OBSERVATIONS ON POINTS A AND B LISTED HEREON AND ARE REFERRED TO THE CENTRAL MERIDIAN OF UTM ZONE 17 (81° WEST LONGITUDE) NAD 83 (CSRS EPOCH 2010.0).

FOR BEARING COMPARISONS, A ROTATION OF 1°57'50" COUNTER CLOCKWISE WAS APPLIED TO BEARINGS SHOWN ON PLAN P3 AND P4

DISTANCES SHOWN HEREON ARE GROUND DISTANCES AND CAN BE USED TO COMPUTE GRID DISTANCES BY MULTIPLYING BY A COMBINED SCALE FACTOR OF 1.00020190


INTEGRATION DATA

COORDINATES ARE DERIVED FROM GPS RTK OBSERVATIONS USING THE SMARTNET CORRECTION DATA AND ARE REFERRED TO UTM ZONE 17 (81°W LONGITUDE) NAD83 (CSRS EPOCH 2010.0).

OBSERVED REFERENCE POINT (ORP) COORDINATE VALUES ARE TO 'RURAL' ACCURACY SPECIFICATION IN ACCORDANCE WITH SEC. 14(2) OF O. REG. 216/10

POINT	UTM NORTHING	UTM EASTING
ORP (A)	4919466.68	727186.02
ORP (B)	4918906.45	727404.03

CAUTION: COORDINATES CANNOT, IN THEMSELVES, BE USED TO RE-ESTABLISH CORNERS OR BOUNDARIES SHOWN ON THIS PLAN.

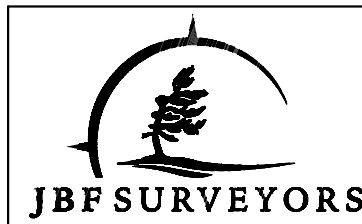

JBF SURVEYORS
3177 LAKEFIELD ROAD, BOX 70
LAKEFIELD, ON K0L 2H0
PHONE: 705-652-6198
INFO@JBFSURVEYORS.COM
WWW.JBFSURVEYORS.COM

PROJ. # 9993_RP